

LEGEND:

EXISTING	PROPOSED
SANITARY SEWER & MANHOLE (SM)	SANITARY SEWER & MANHOLE (SM)
STORM SEWER & MANHOLE (SSM)	STORM SEWER & MANHOLE (SSM)
WATERMAIN	WATERMAIN
CATCH BASIN & LID (CB)	CATCH BASIN & LID (CB)
CLEAN-OUT	CLEAN-OUT
CAP	CAP
HYDRANT ASSEMBLY	HYDRANT ASSEMBLY
TEE	TEE
CROSS	CROSS
REDUCER	REDUCER
ELBOW	ELBOW
BLOW-OFF (BO)	BLOW-OFF (BO)
SM & WATER LOT SERVICES	SM & WATER LOT SERVICES
PAVEMENT	PAVEMENT
STREET LIGHT STANDARD	STREET LIGHT STANDARD
POWER POLE	POWER POLE
CONDUIT	CONDUIT
BUILDING ENVELOPE	BUILDING ENVELOPE
1.0m CONTOUR INTERVAL	1.0m CONTOUR INTERVAL




NOT FOR CONSTRUCTION



Engineering - Planning - Geomatics
 303 531 VICTORIA (250) 686-1111
 303 531 VICTORIA (250) 686-1111
 303 531 VICTORIA (250) 686-1111

SHEET 181-09790 - 01

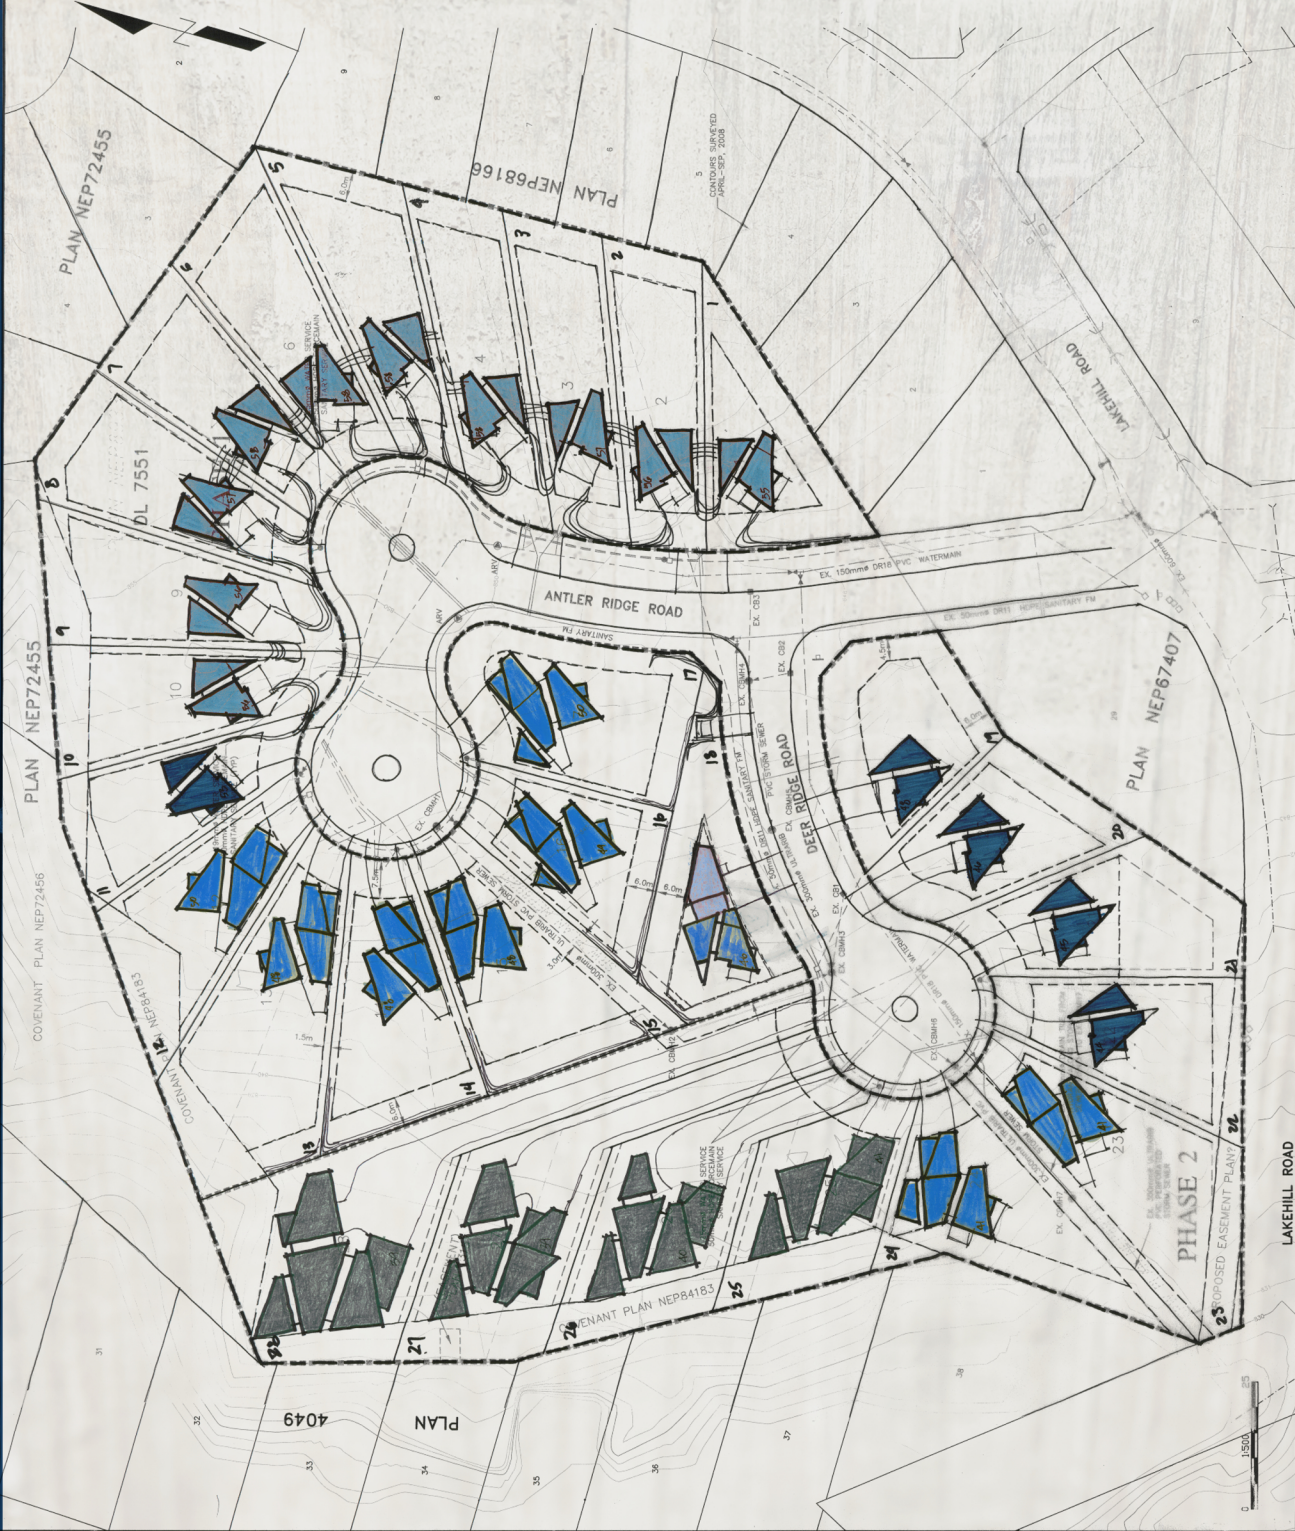

ANTLER RIDGE DEVELOPMENTS LTD
 WINDERMERE, BC
 ANTLER RIDGE - 28 SINGLE FAMILY LOT SUBDIVISION
 OVERALL SITE LOCATION AND SERVING PLAN

SCALE	DESIGNED BY	DRAWN BY
Horizontal: 1:500	GH	LB
Vertical: N/A	CHECKED BY	PROJECT NUMBER
DATE	---	181-09790-00
AUGUST 2016		

No.	ISSUED FOR REVIEW	DATE	BY	DESCRIPTION
1				

PREPARED UNDER THE SUPERVISION OF
 JEAN E. HORTON, P. ENG.