



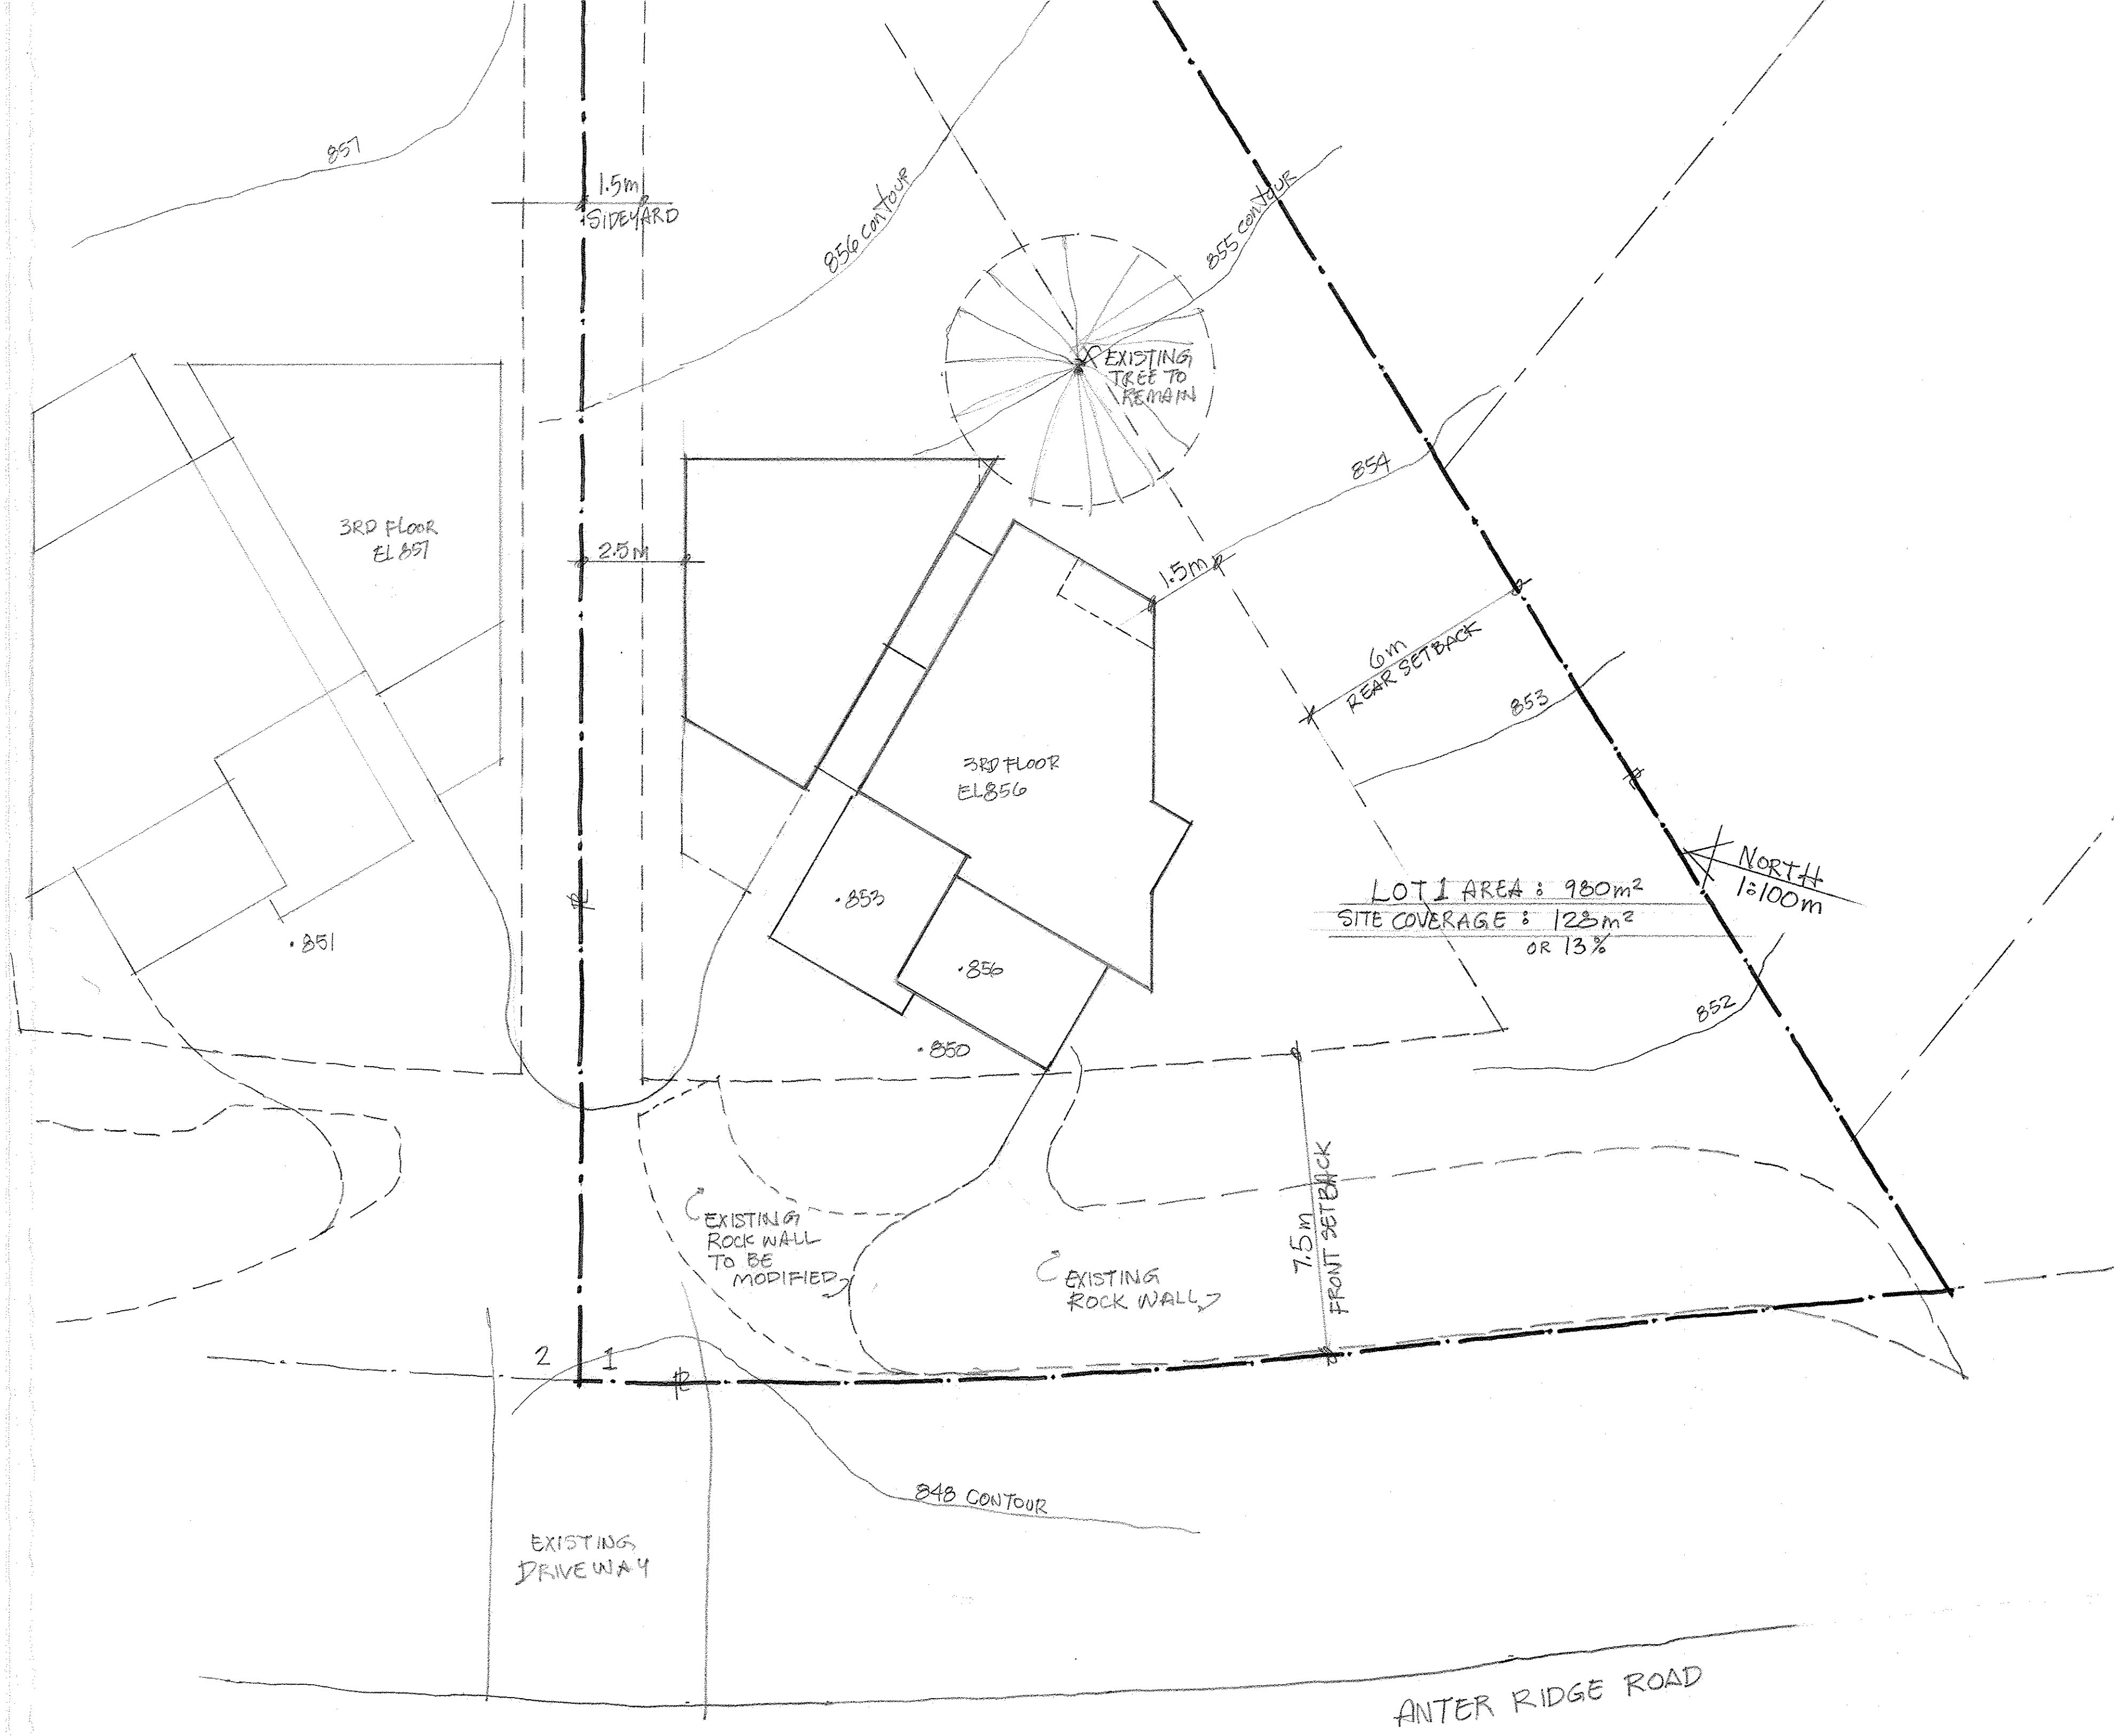


AR
01-1
ANTLER
RIDGE JAN 2017

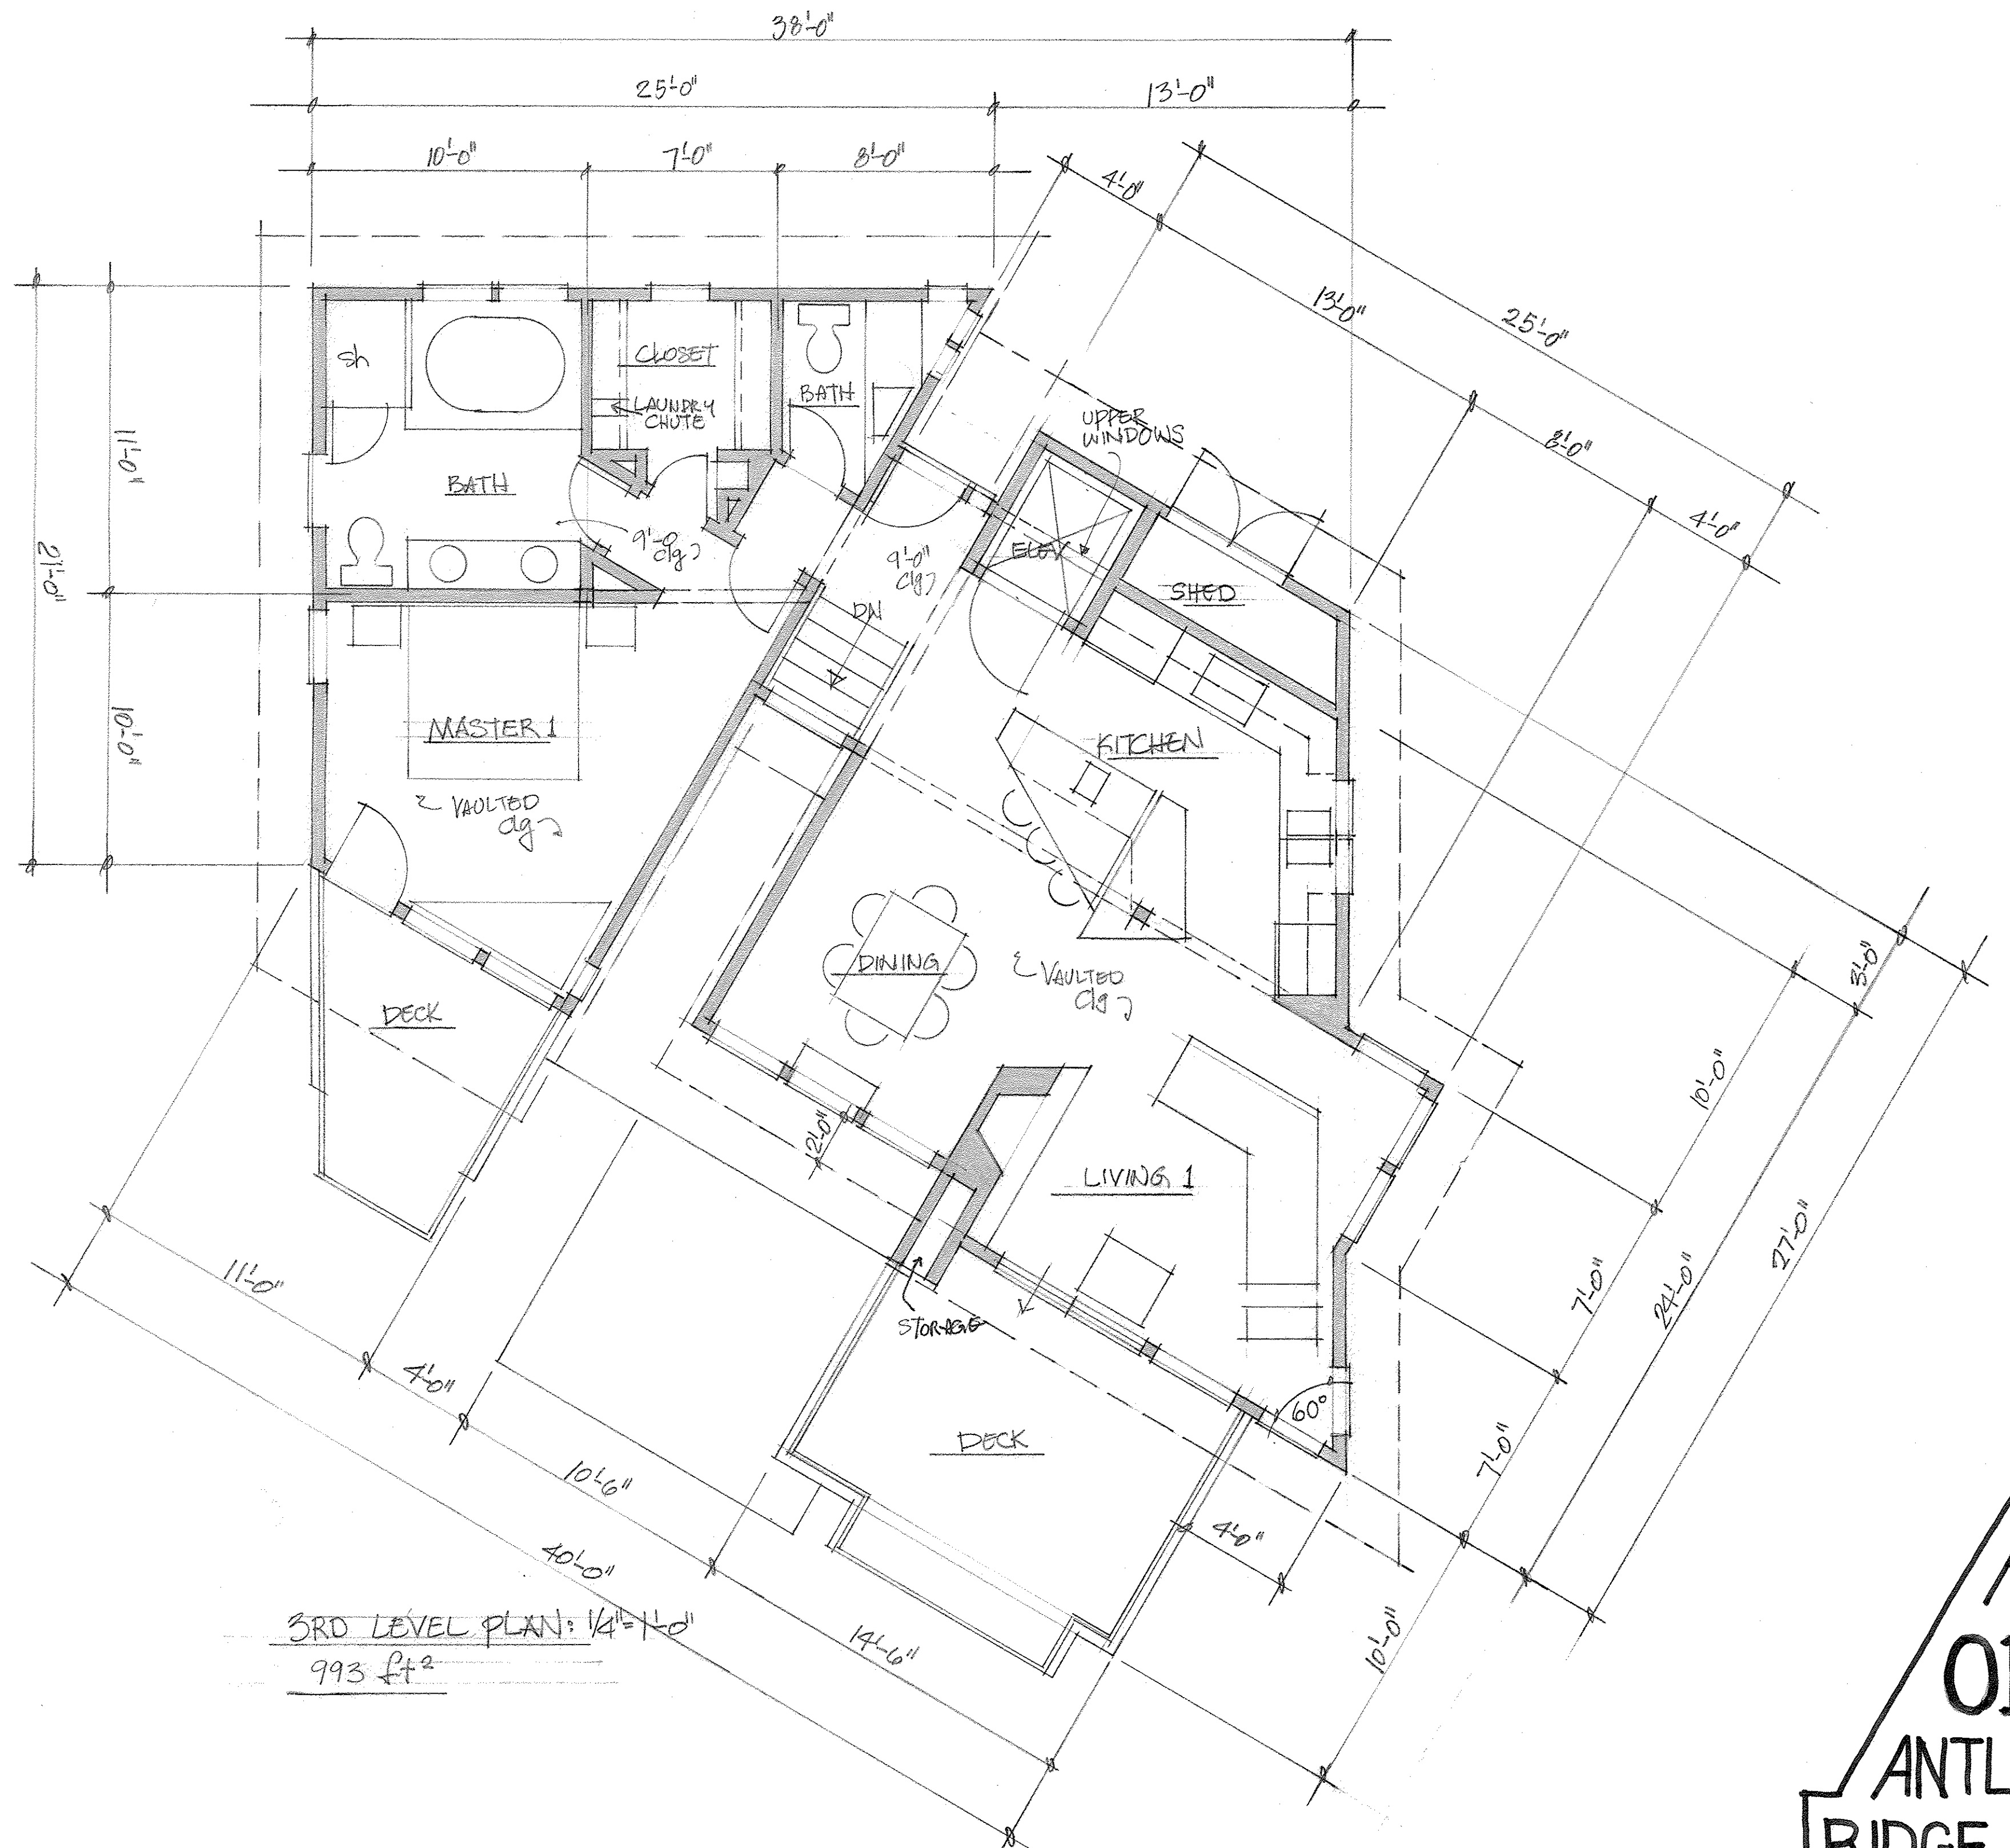


3RD LEVEL PLAN: 1/4" = 1'-0"
 993 ft²

AR
 01-2
 ANTLER
 RIDGE JAN 2017

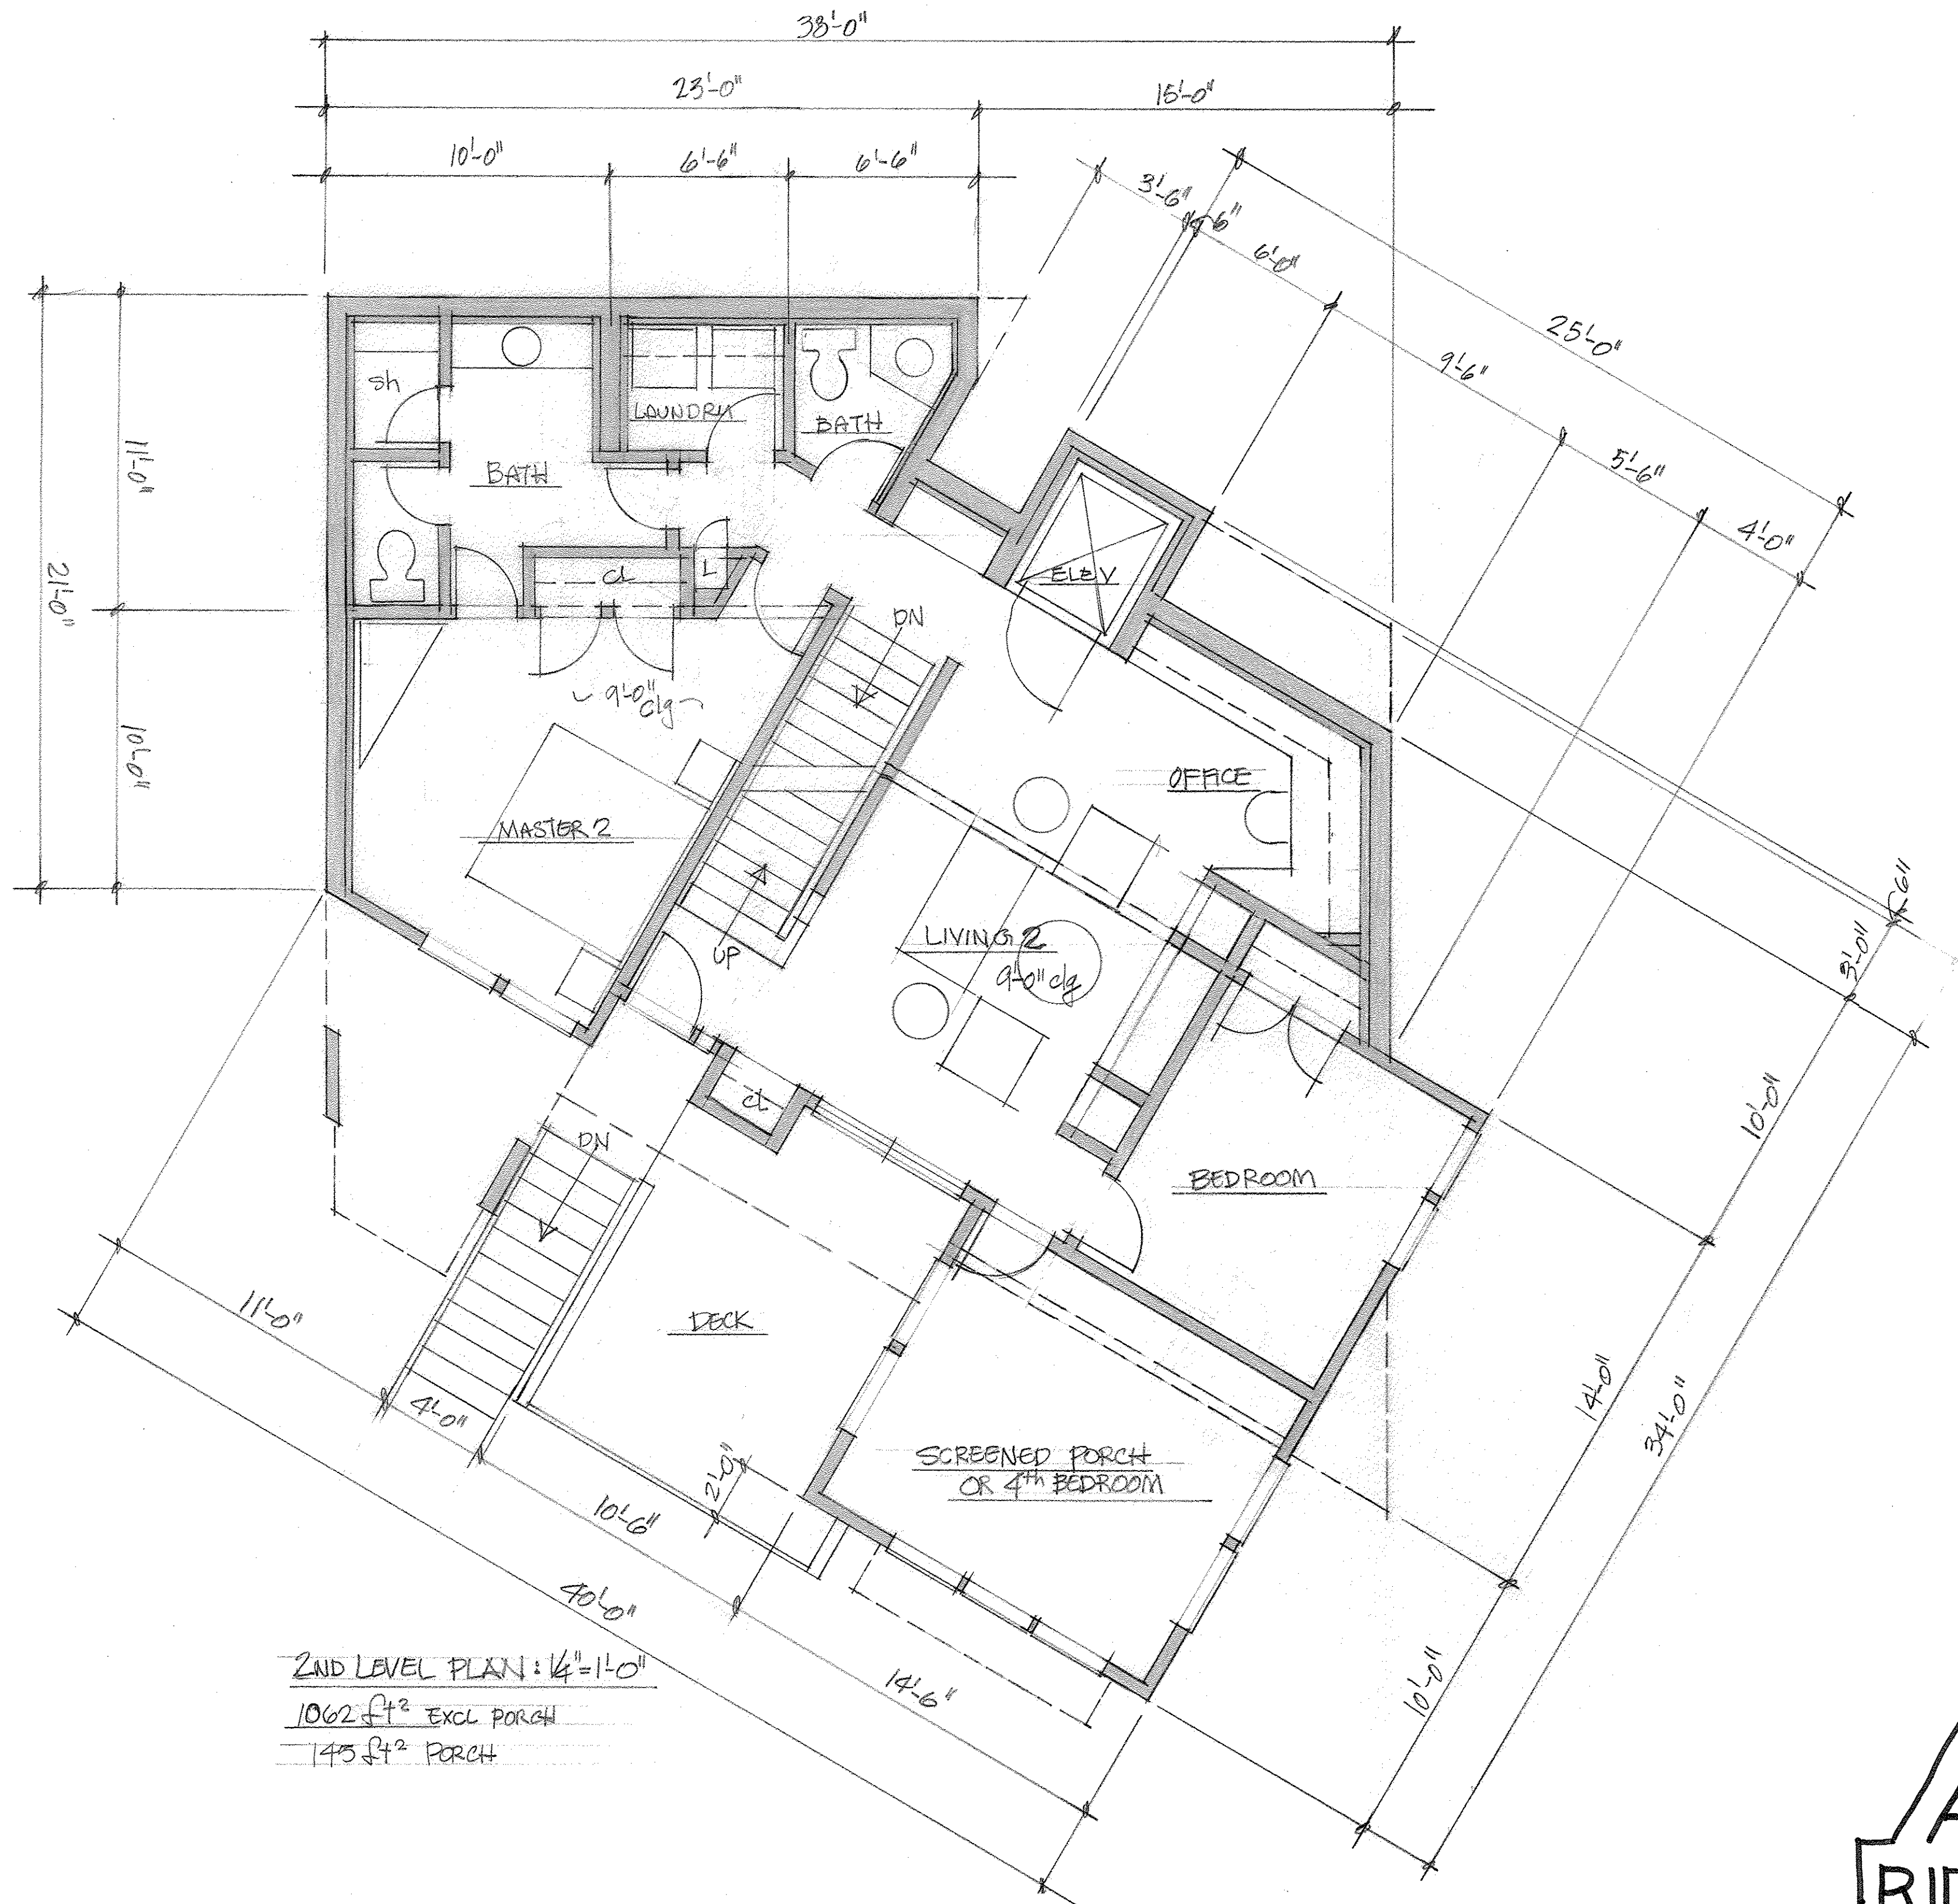


2ND LEVEL PLAN: 1/4" = 1'-0"
 1062 ft² EXCL PORCH
 145 ft² PORCH

AR
 01.3
 ANTLER
 RIDGE JAN 2017

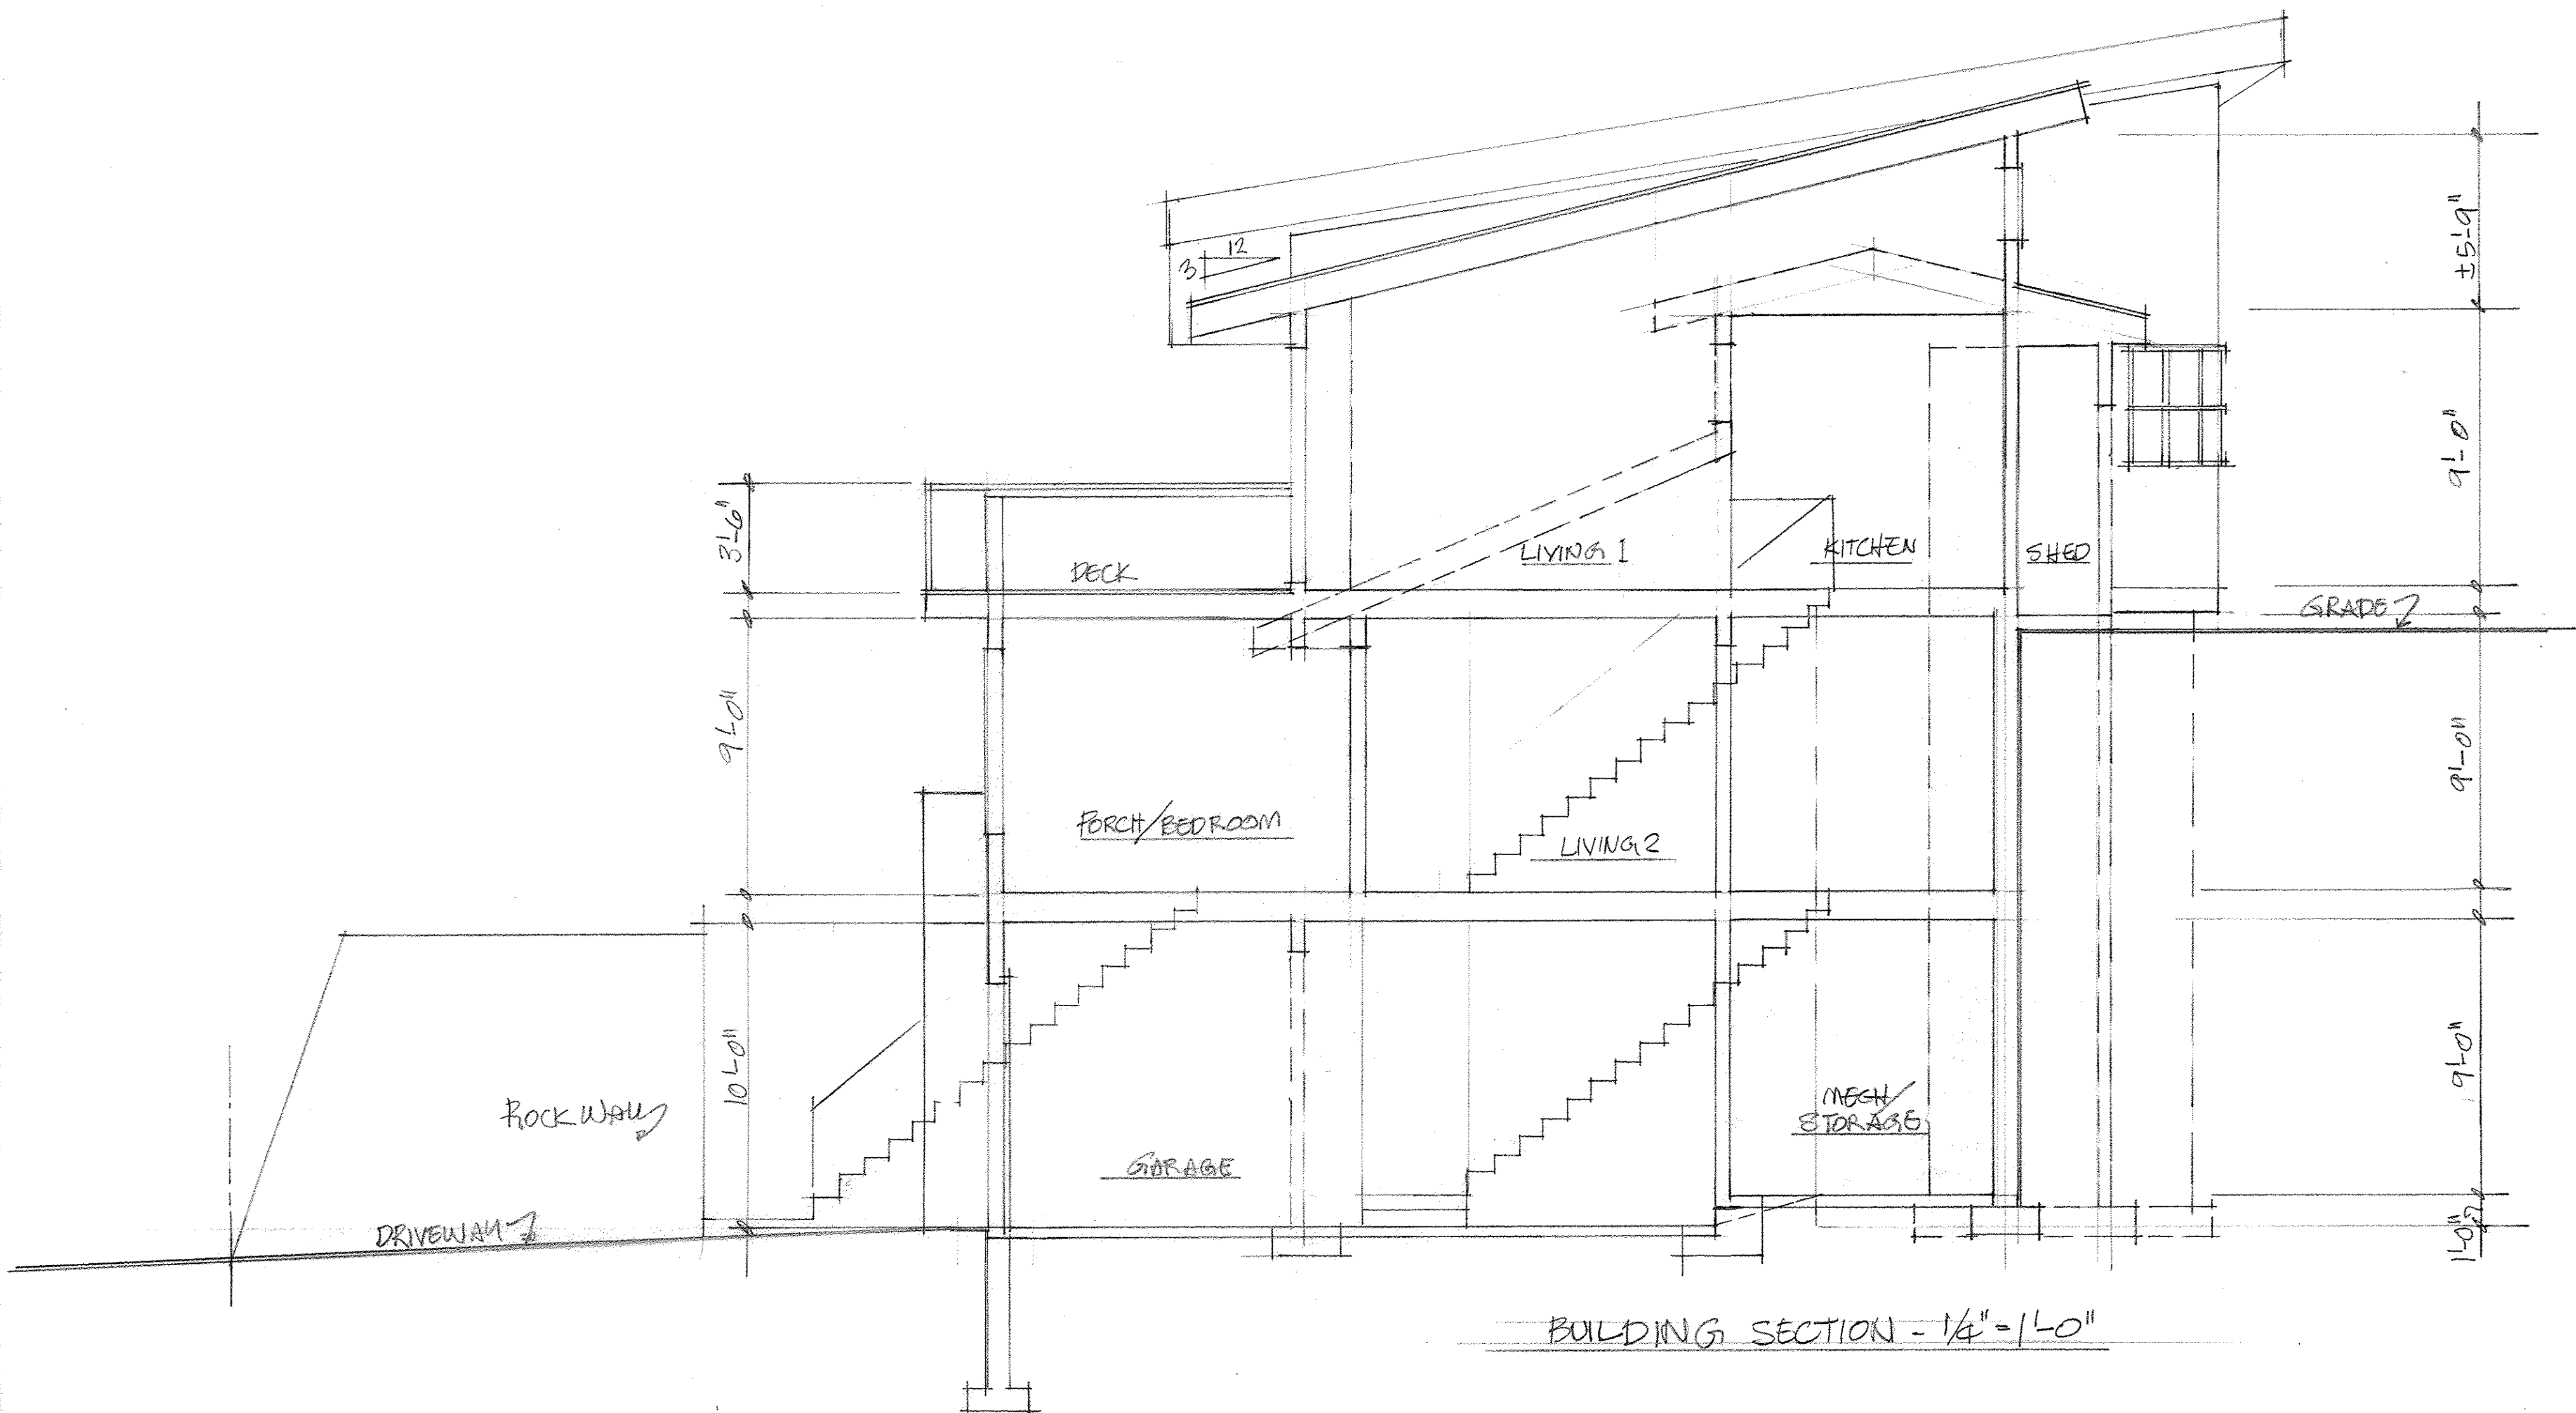

AR
01-5
ANTLER
RIDGE JAN 2017

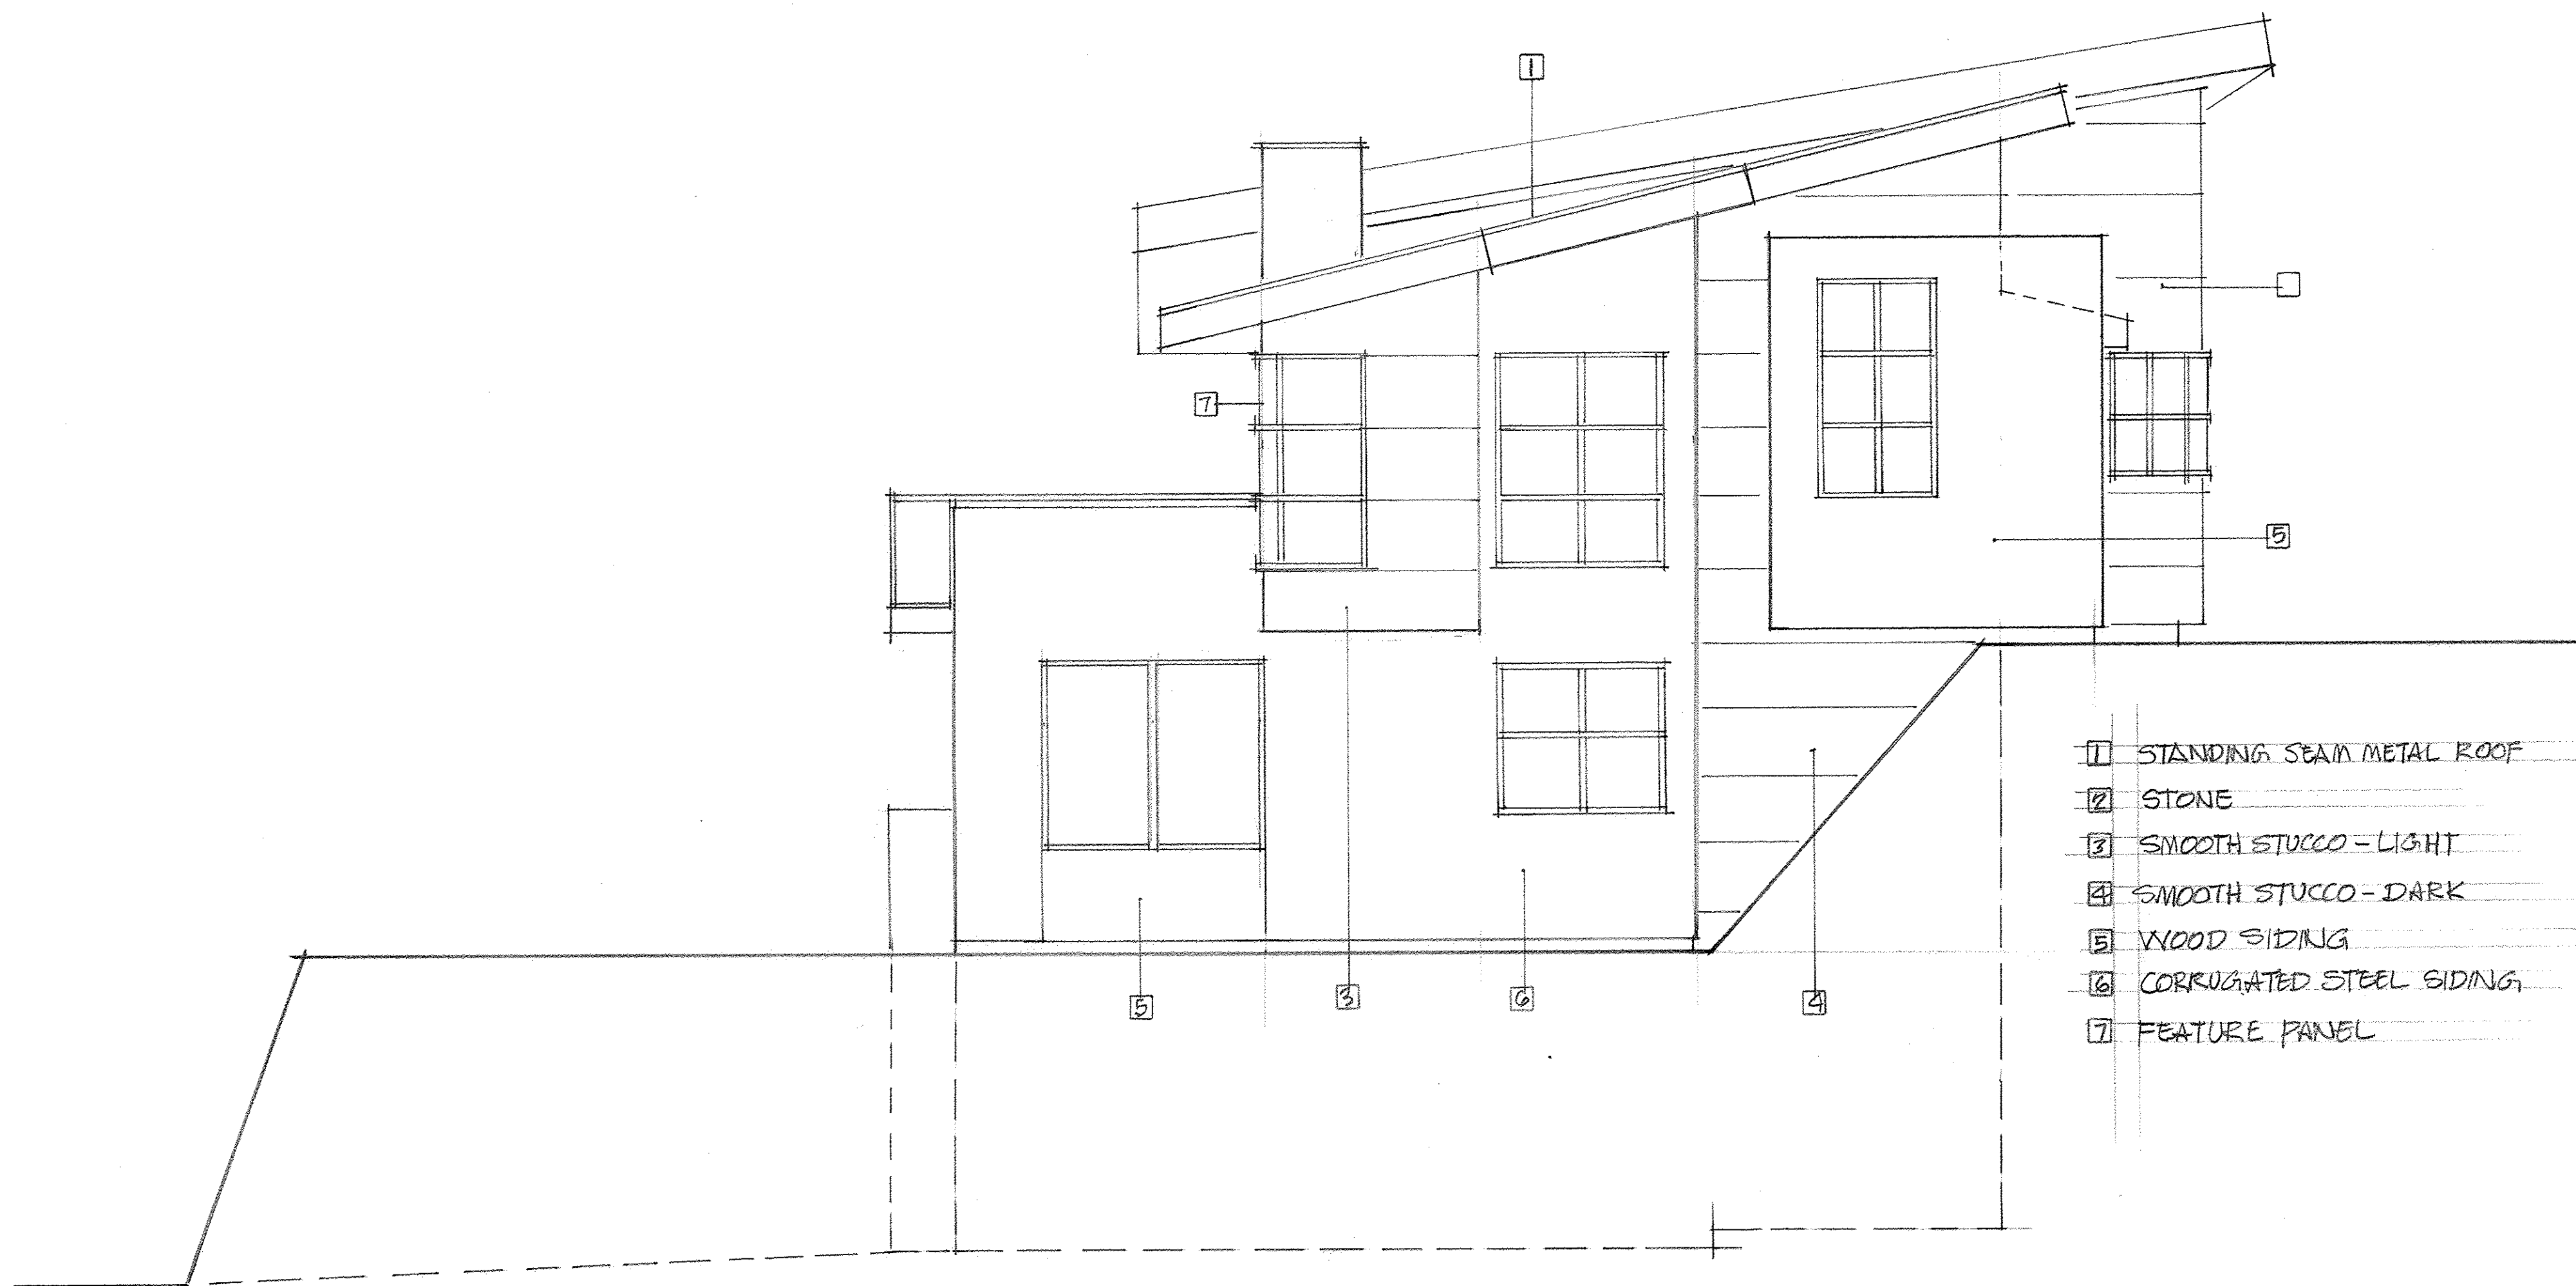

- 1 STANDING SEAM METAL ROOF
- 2 STONE
- 3 SMOOTH STUCCO - LIGHT
- 4 SMOOTH STUCCO - DARK
- 5 WOOD SIDING
- 6 CORRUGATED STEEL SIDING
- 7 FEATURE PANEL


SOUTH ELEVATION - $\frac{1}{4}" = 1'-0"$

AR
01.6
ANTLER
RIDGE JAN 2017




WEST ELEVATION @ 1/4" = 1'-0"

AR
01-7
ANTLER
RIDGE JAN 2017

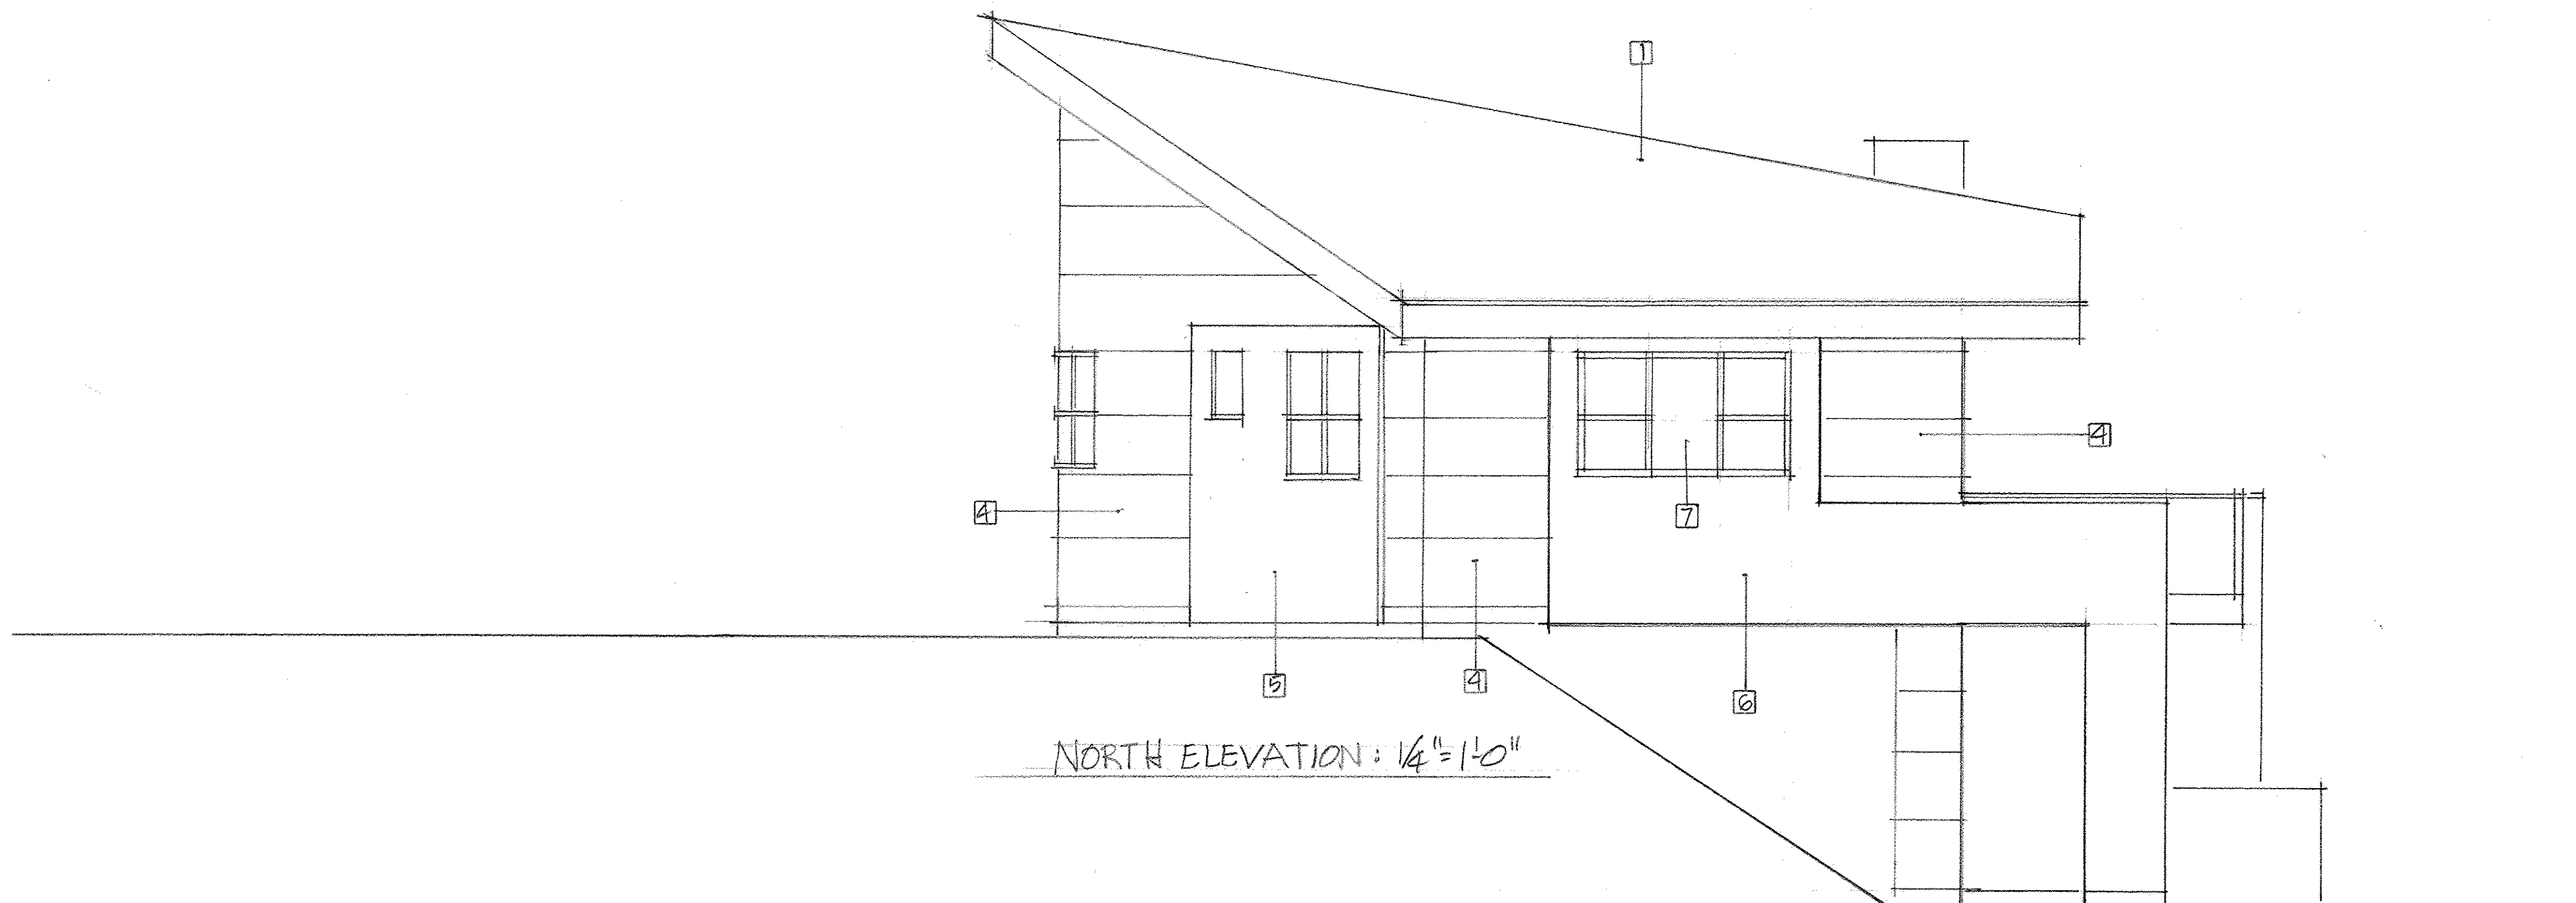

NORTH ELEVATION: 1/4"=1'-0"

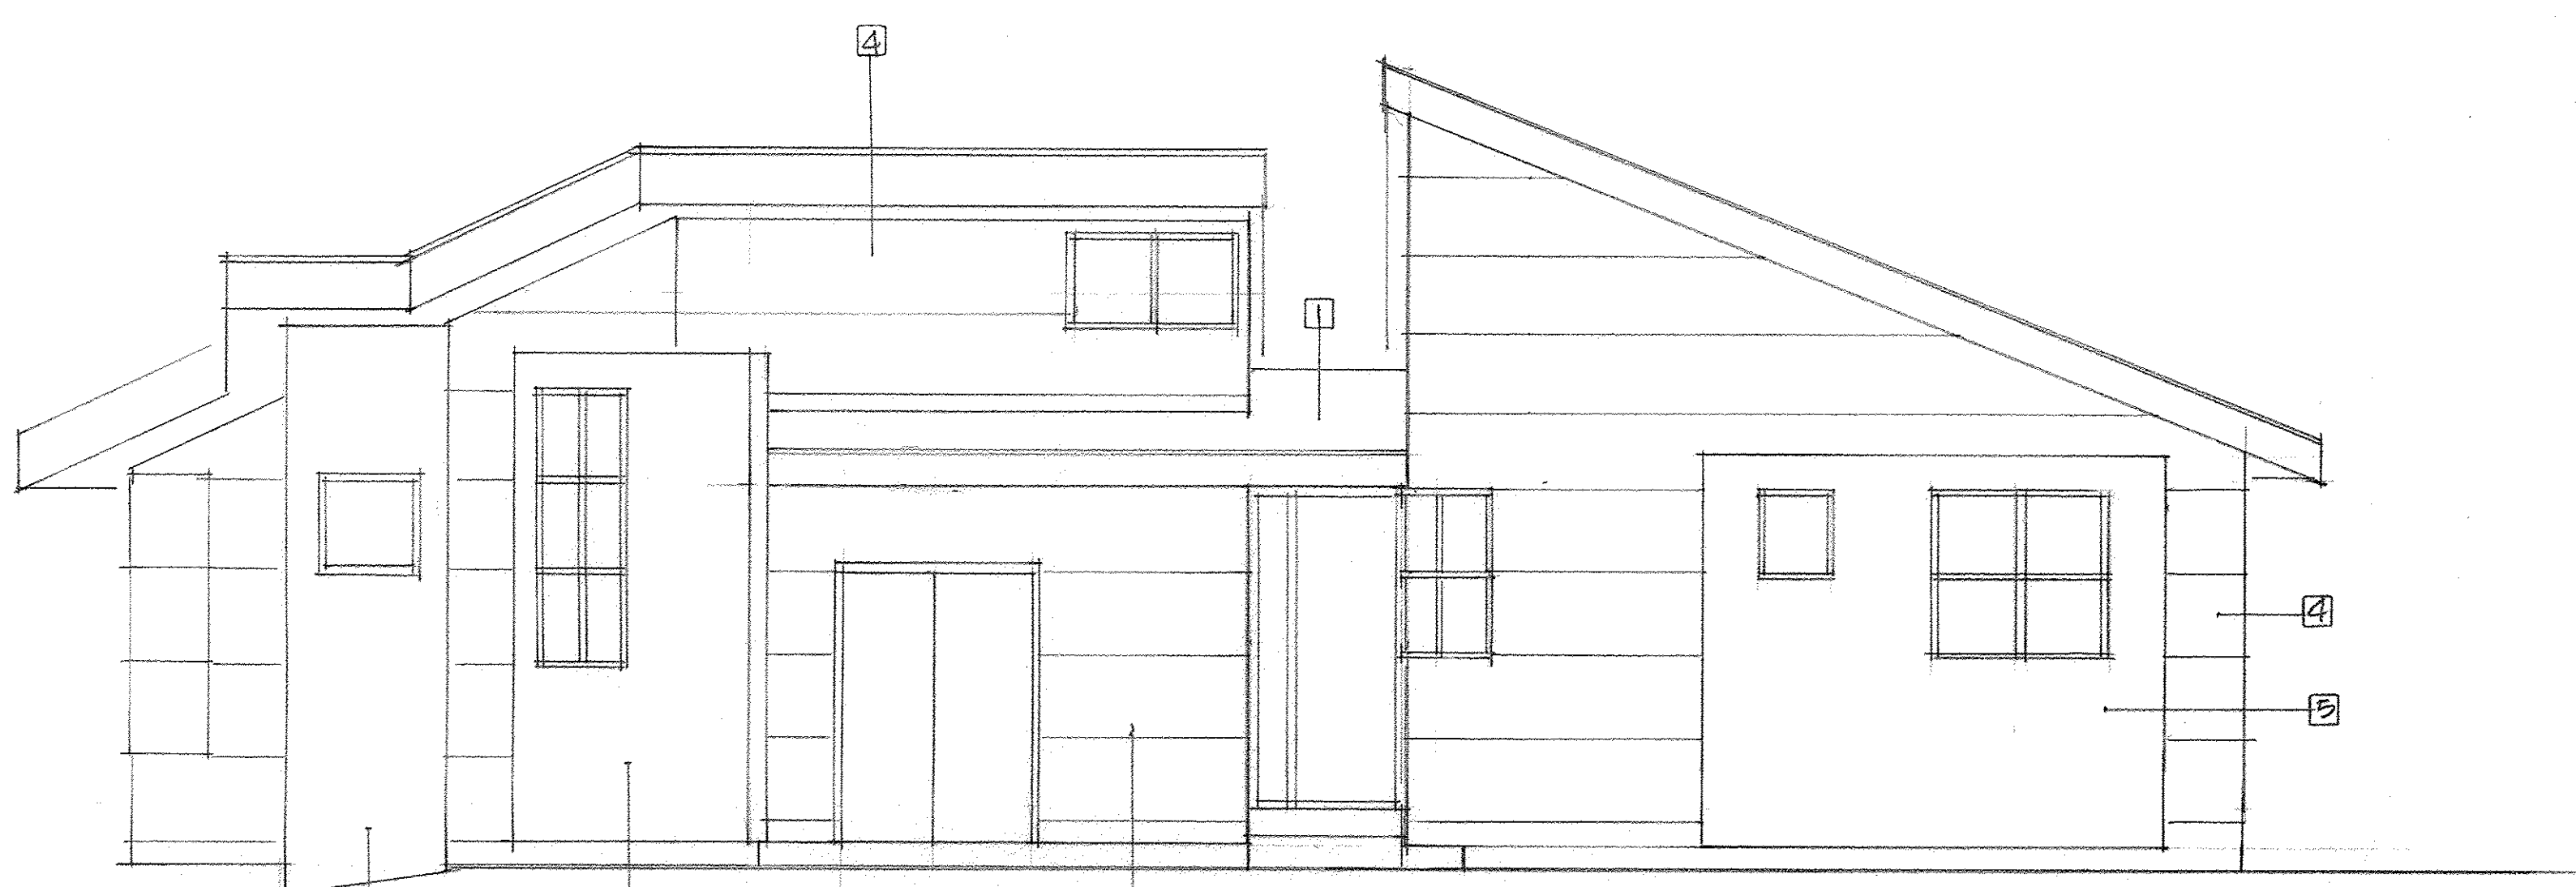

EAST ELEVATION: 1/4"=1'-0"

AR
01-8
ANTLER
RIDGE JAN 2017