



AR  
11.1  
ANTLER  
RIDGE JAN  
2017

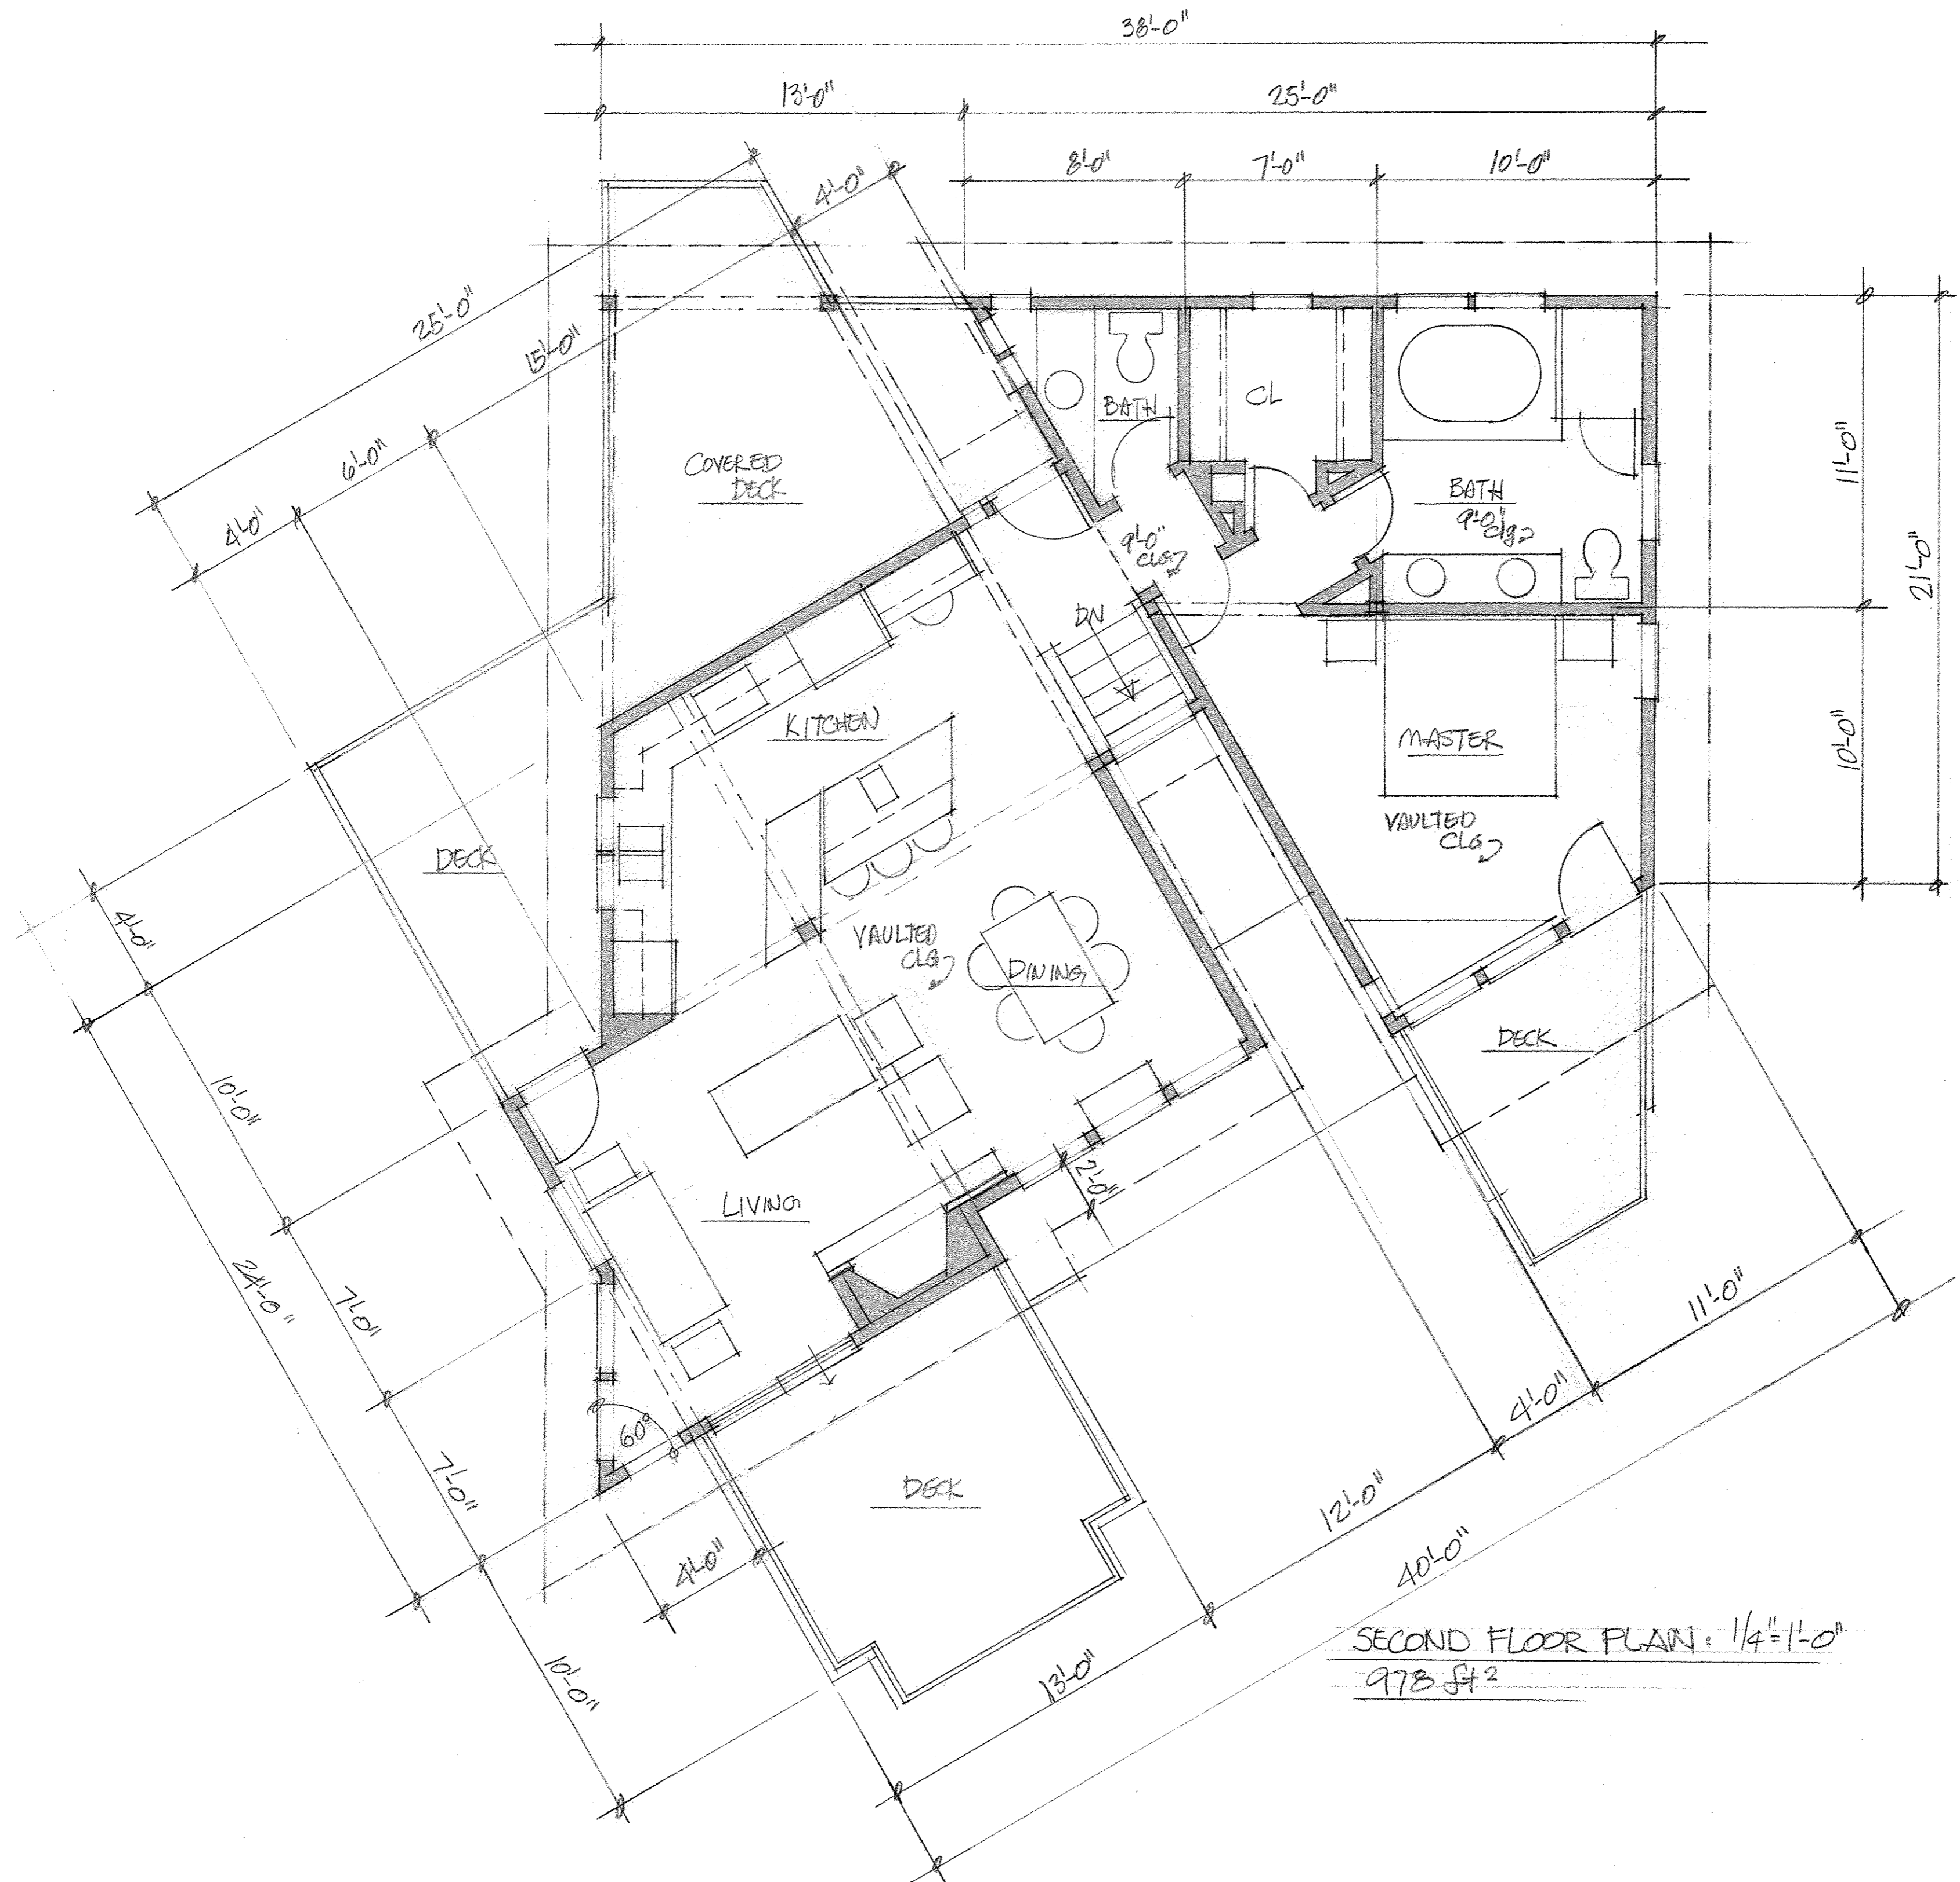


SECOND FLOOR PLAN: 1/4" = 1'-0"  
 978 sq ft

AR  
 11-2  
 ANTLER  
 RIDGE JAN  
 2017

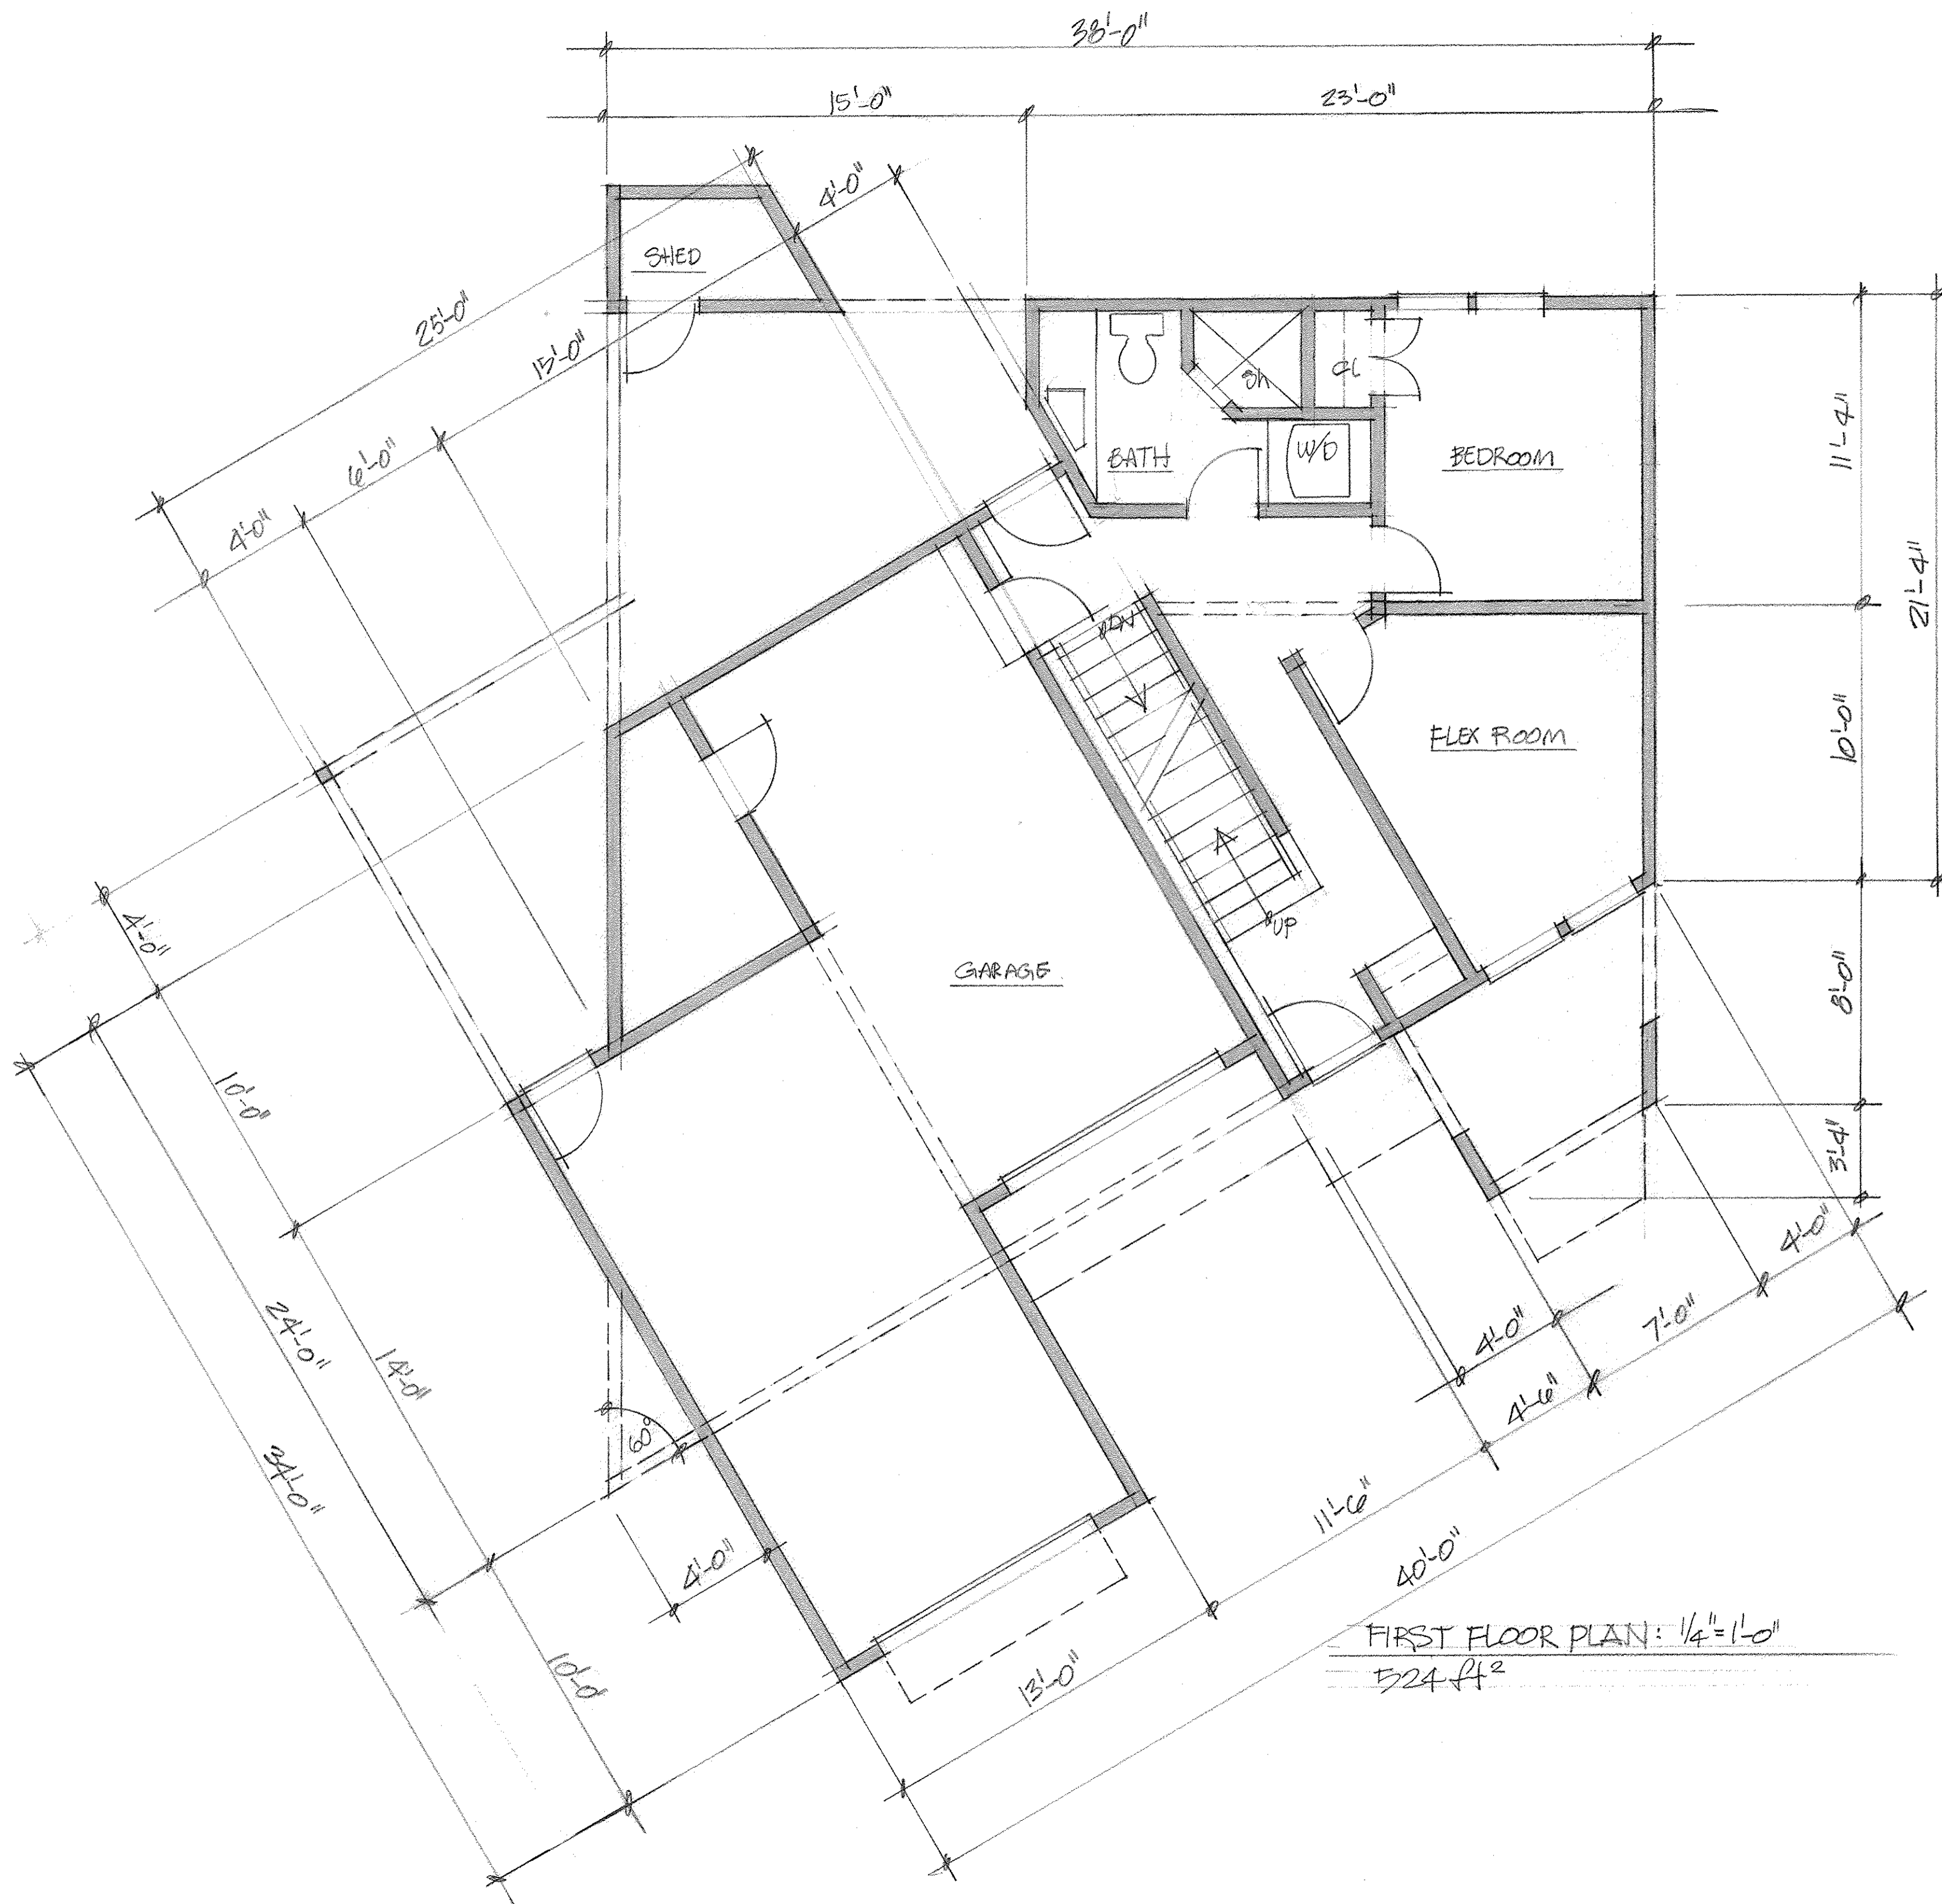

AR  
 11-3  
 ANTLER  
 RIDGE JAN  
 2017

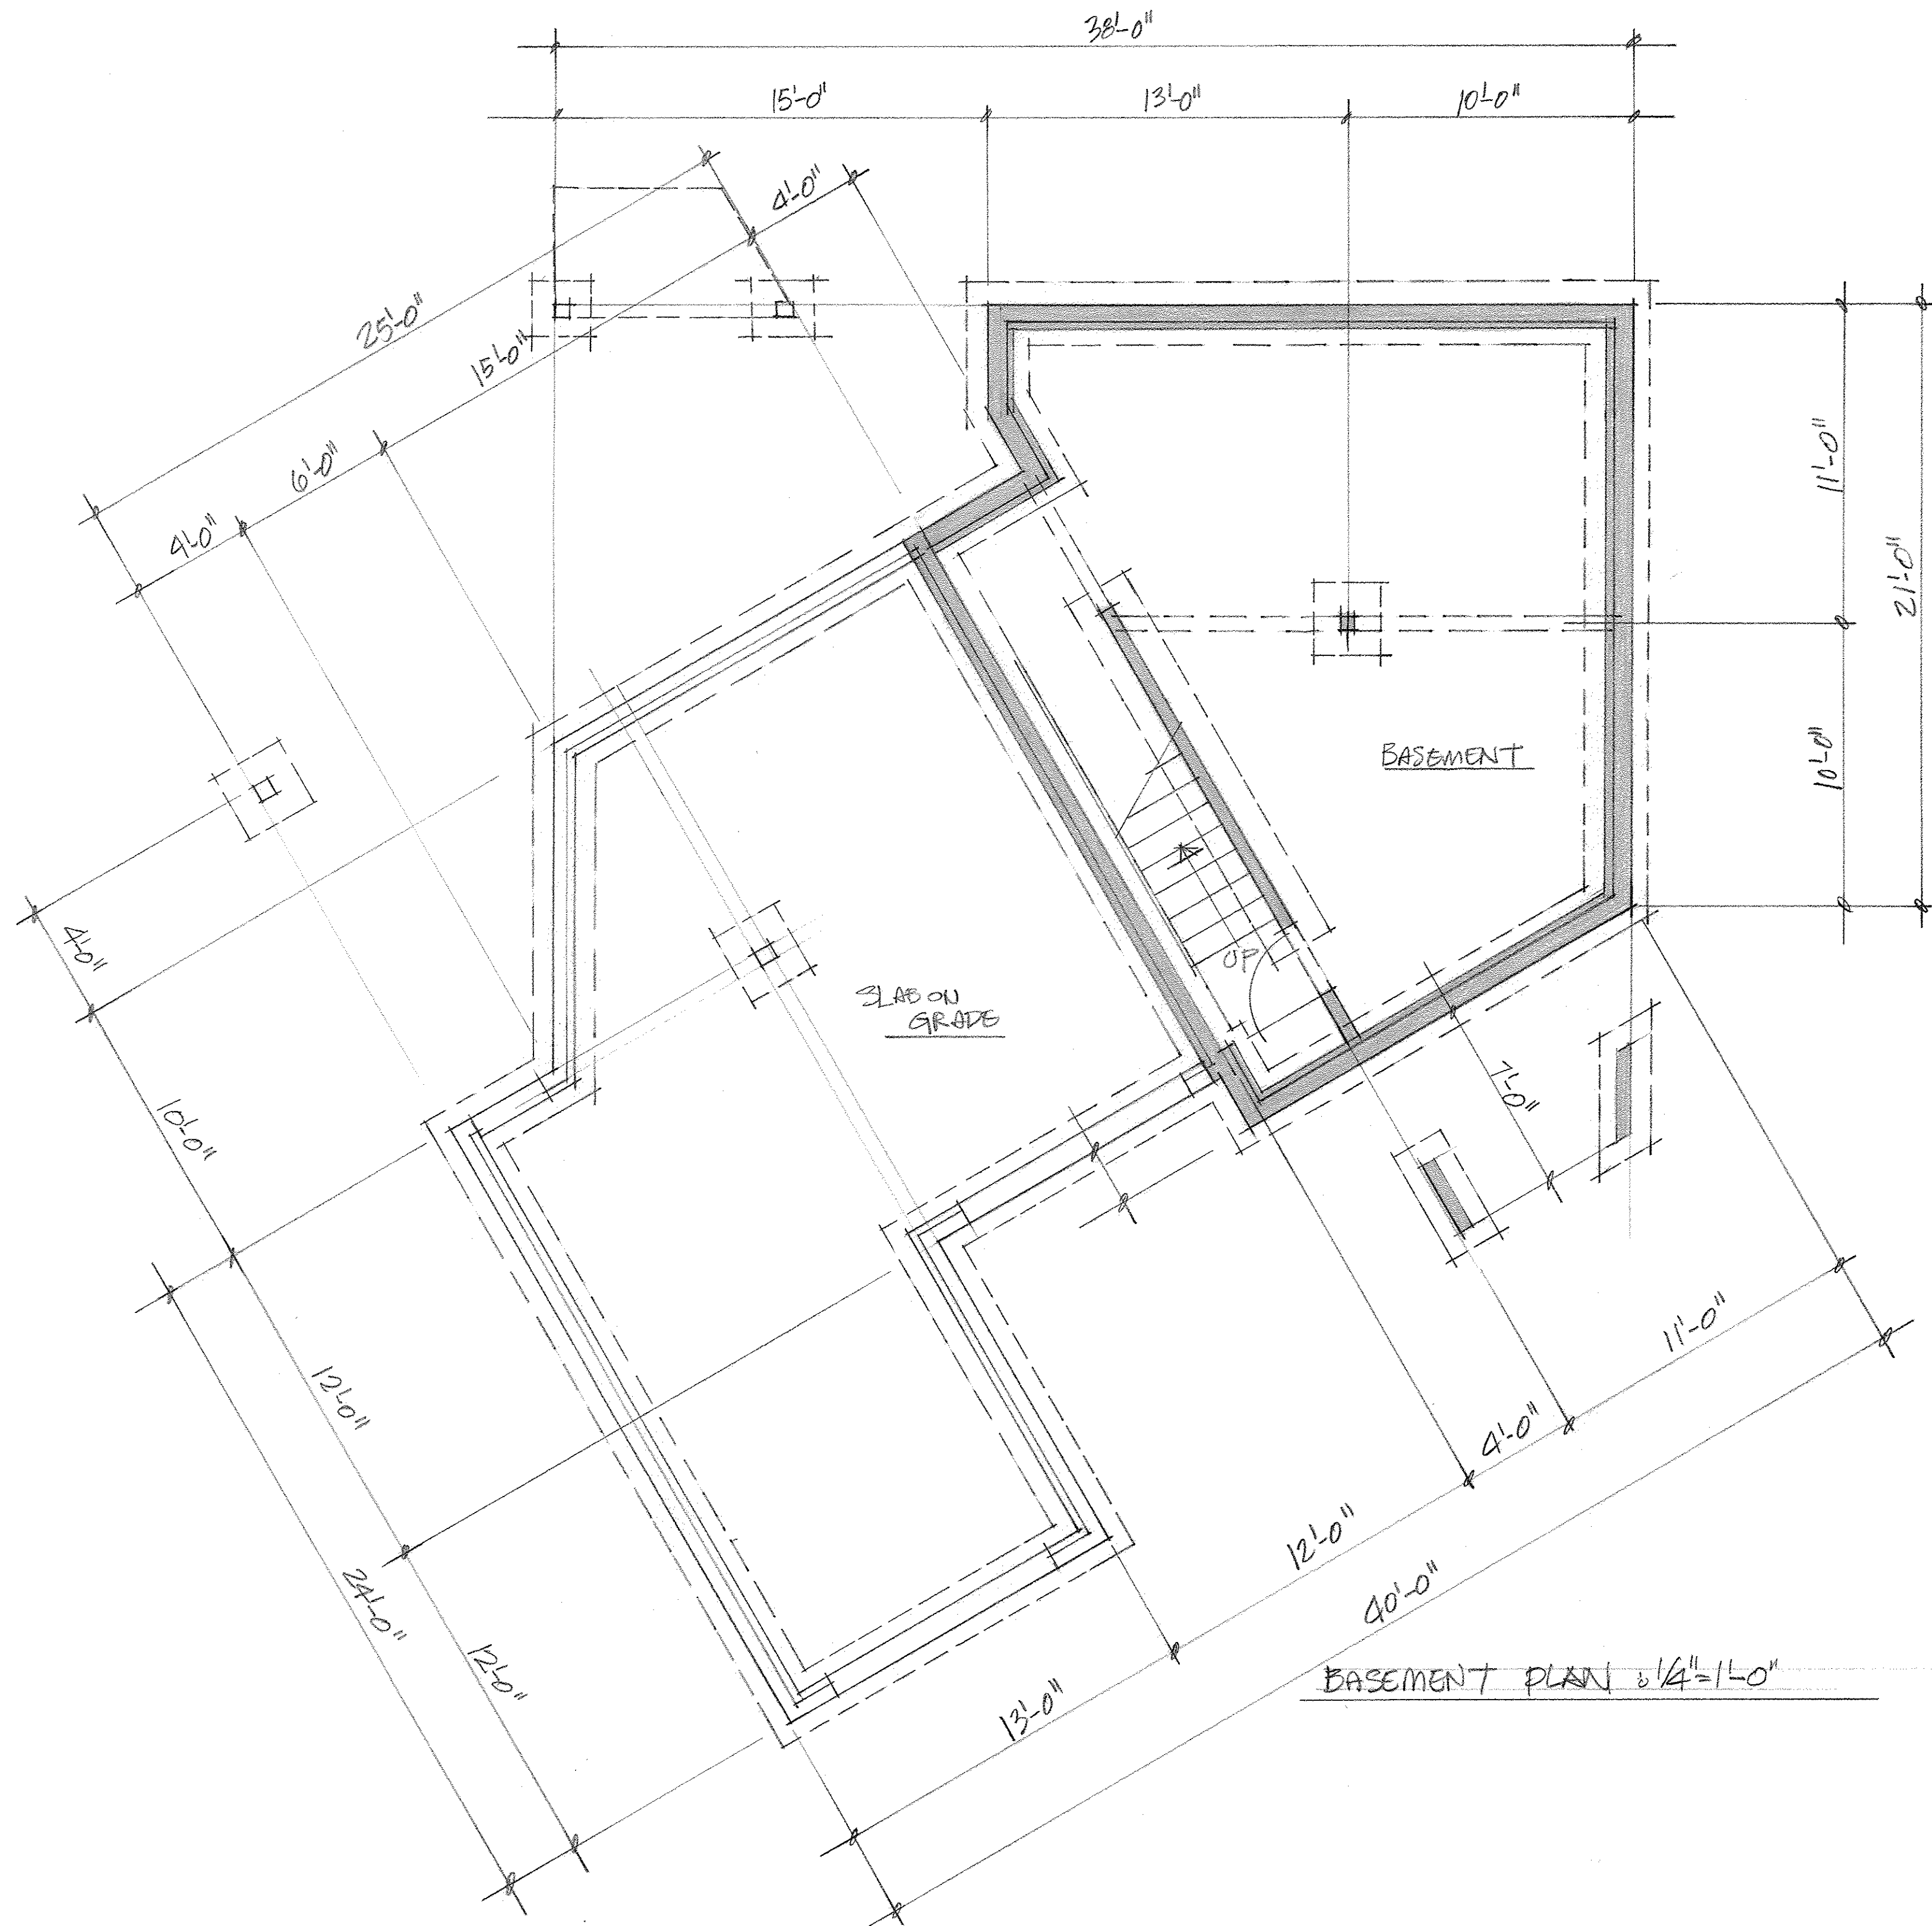

BASEMENT PLAN 1/4" = 1'-0"

AR  
 11.4  
 ANTLER  
 RIDGE JAN  
 2017




- 1 STANDING SEAM METAL ROOF
- 2 STONE
- 3 SMOOTH STUCCO - LIGHT
- 4 SMOOTH STUCCO - DARK
- 5 WOOD SIDING
- 6 CORRUGATED STEEL SIDING
- 7 FEATURE PANEL

AR  
11.5  
ANTLER  
RIDGE JAN 2017



EAST ELEVATION • 1/4" = 1'-0"

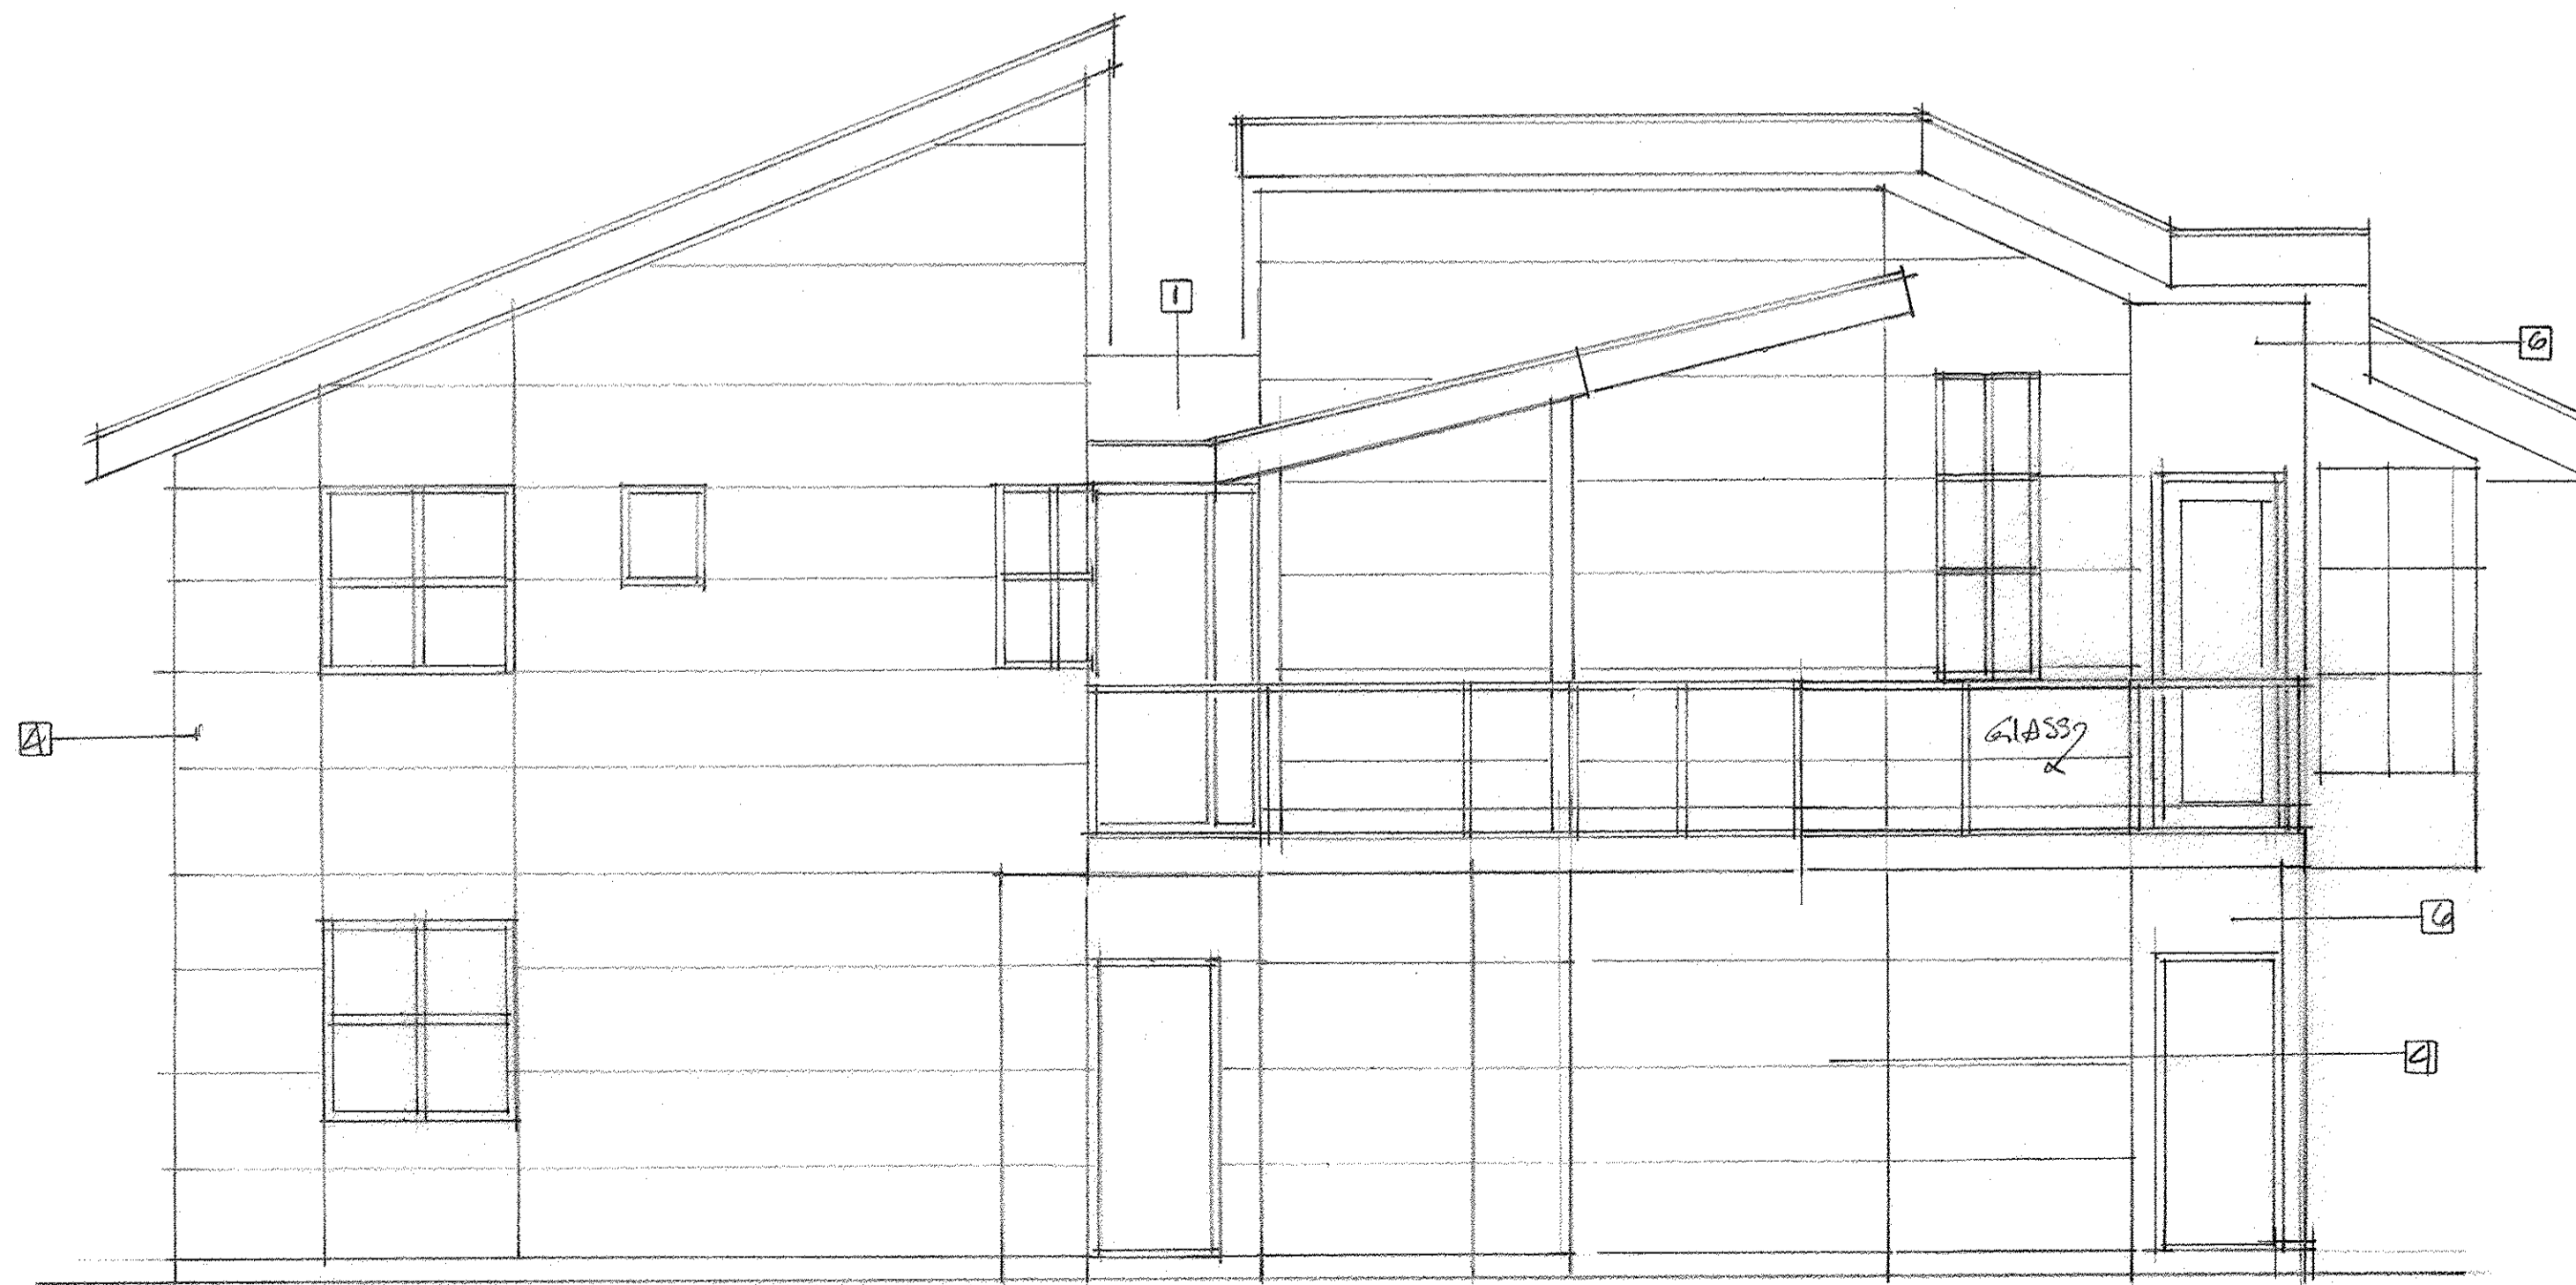

NORTH ELEVATION • 1/4" = 1'-0"

AR  
11.6  
ANTLER  
RIDGE JAN  
2017